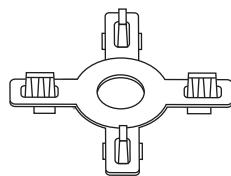
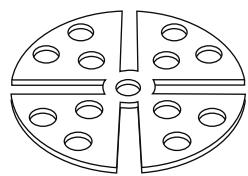


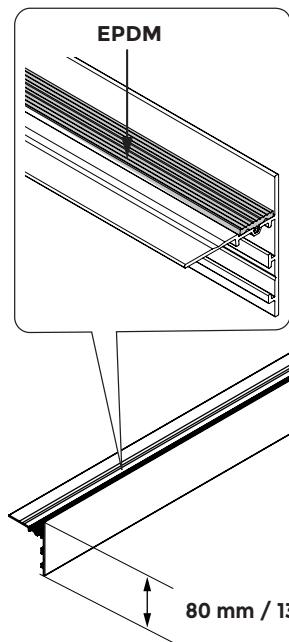
Plot PB-Series



PB-TABS



U-E20 (2mm)



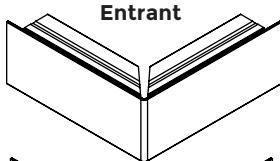
Profilé  
2400 mm

U-TFP-CONNECTION

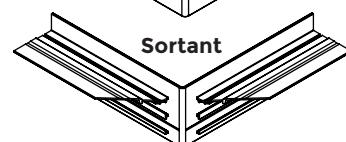


80 mm / 130 mm / 180 mm

Profilé d'angle



Entrant

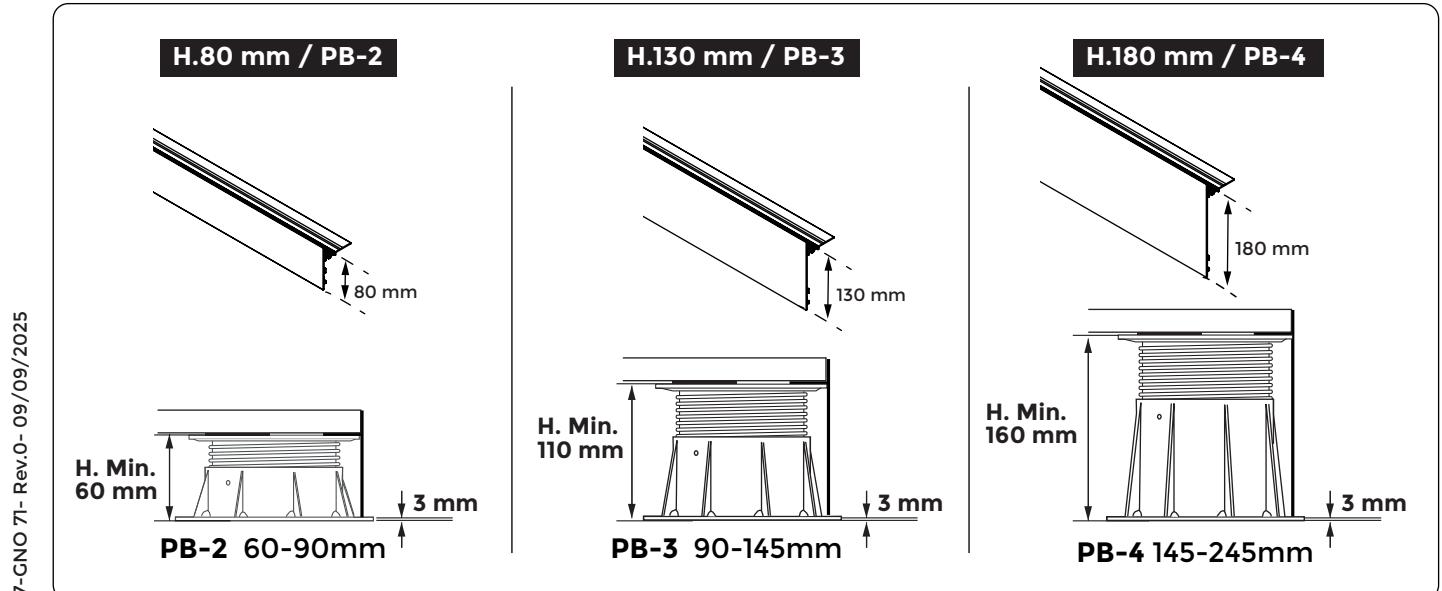


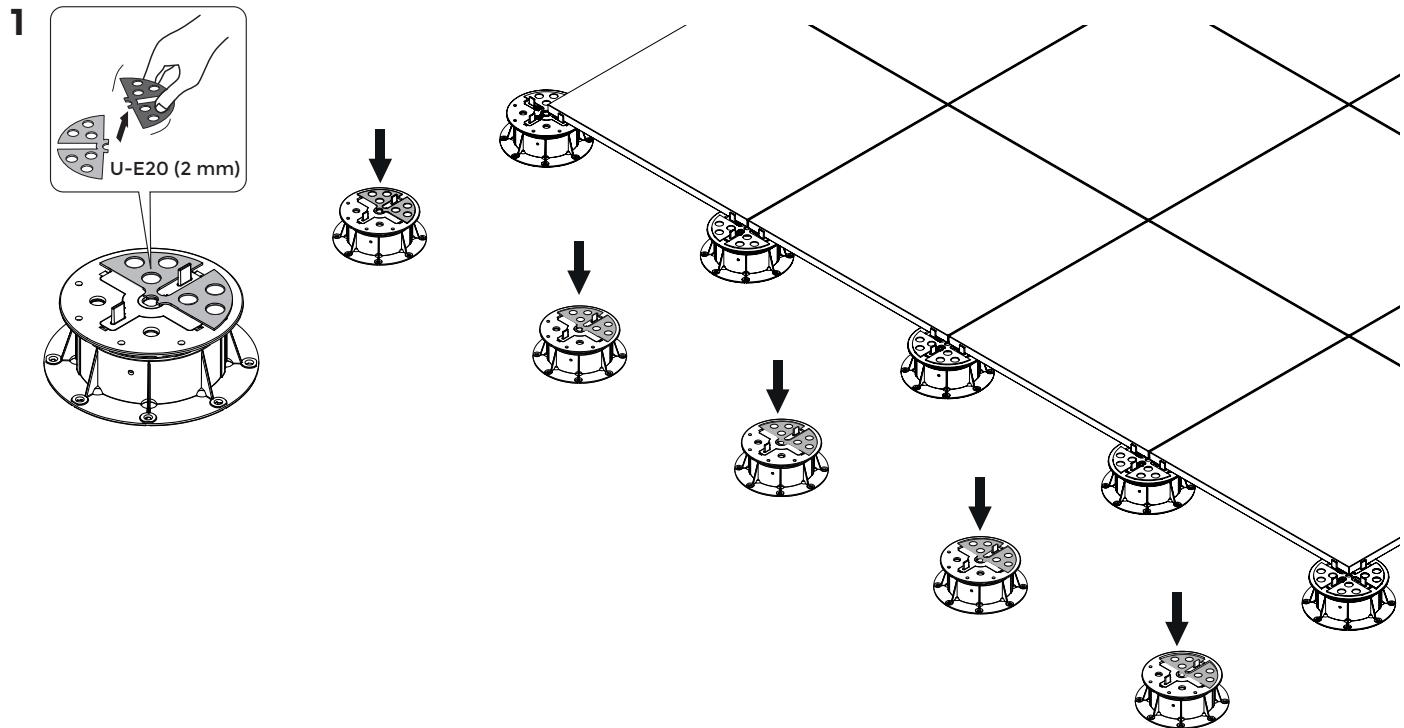
Sortant

U-BRS-VIS

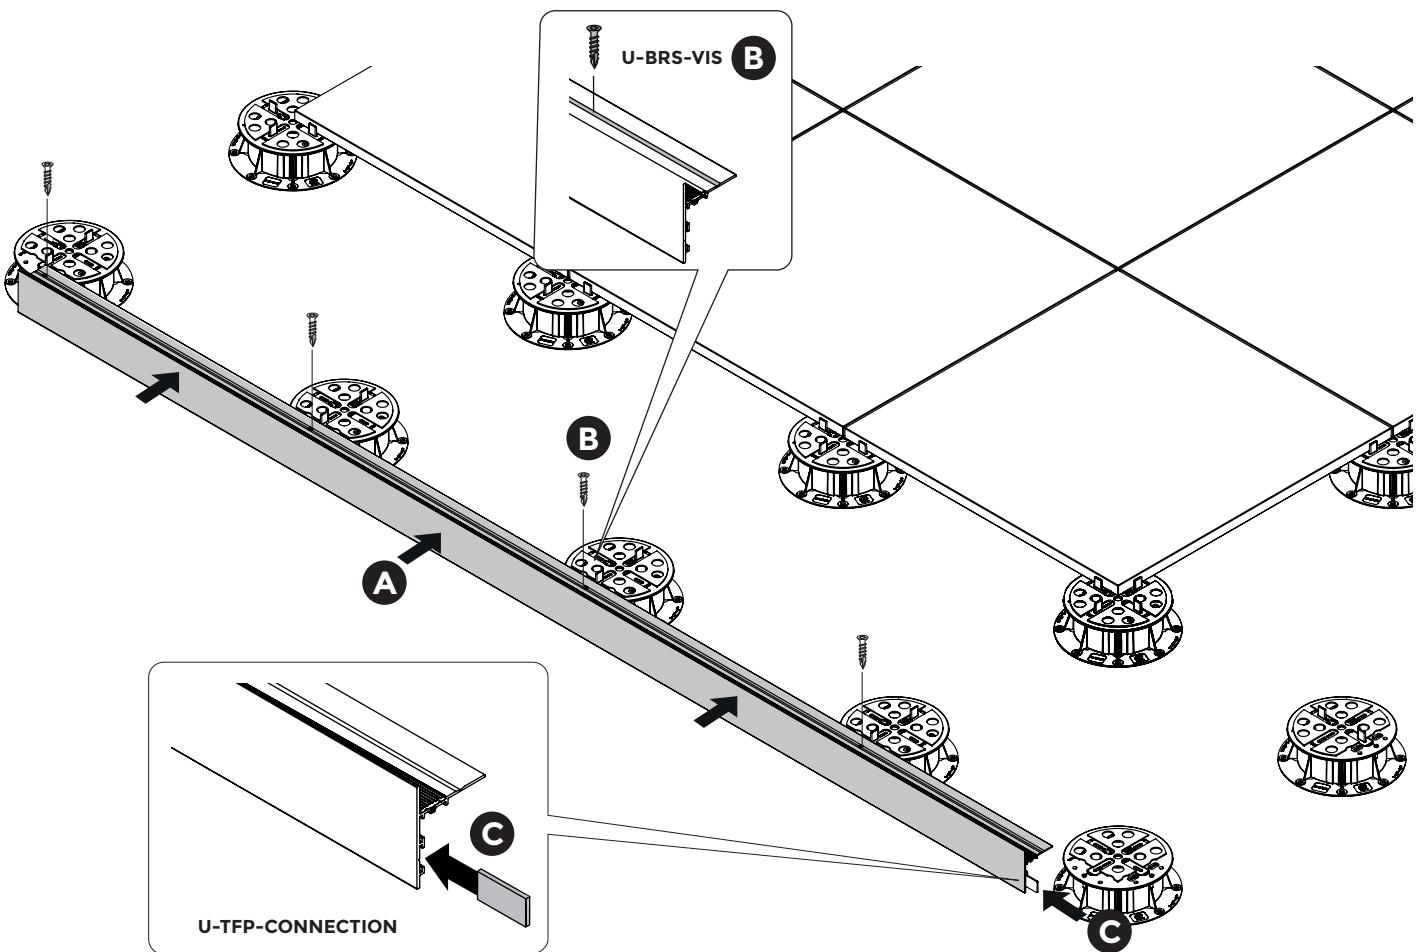


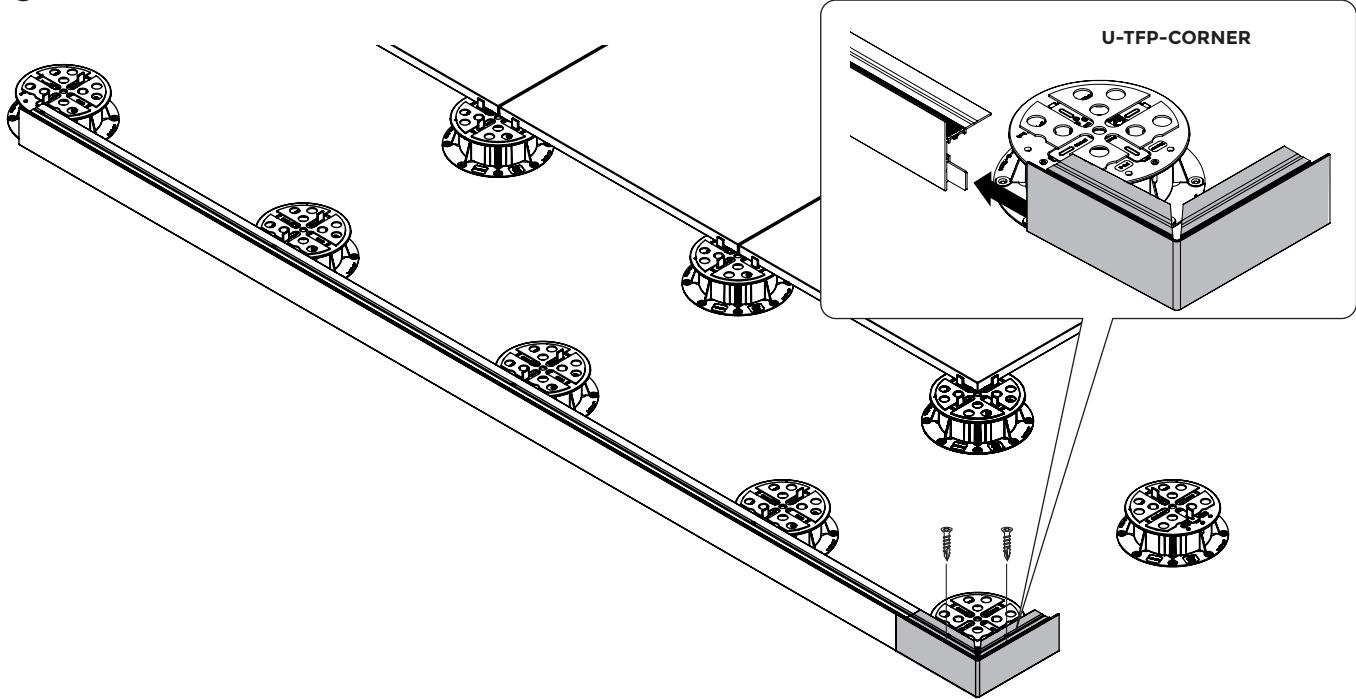
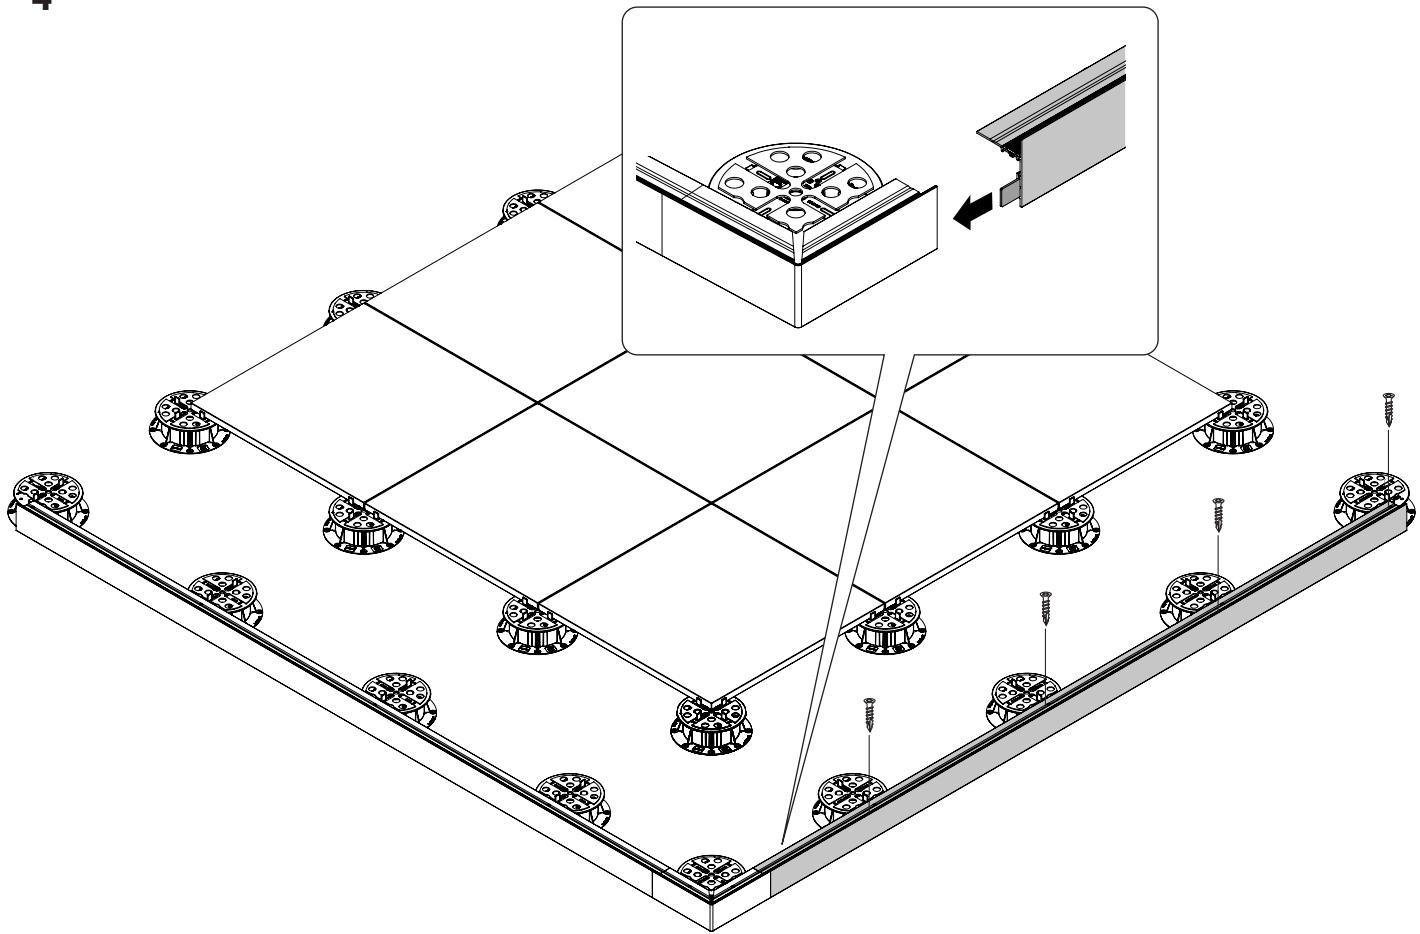
M3.9X25

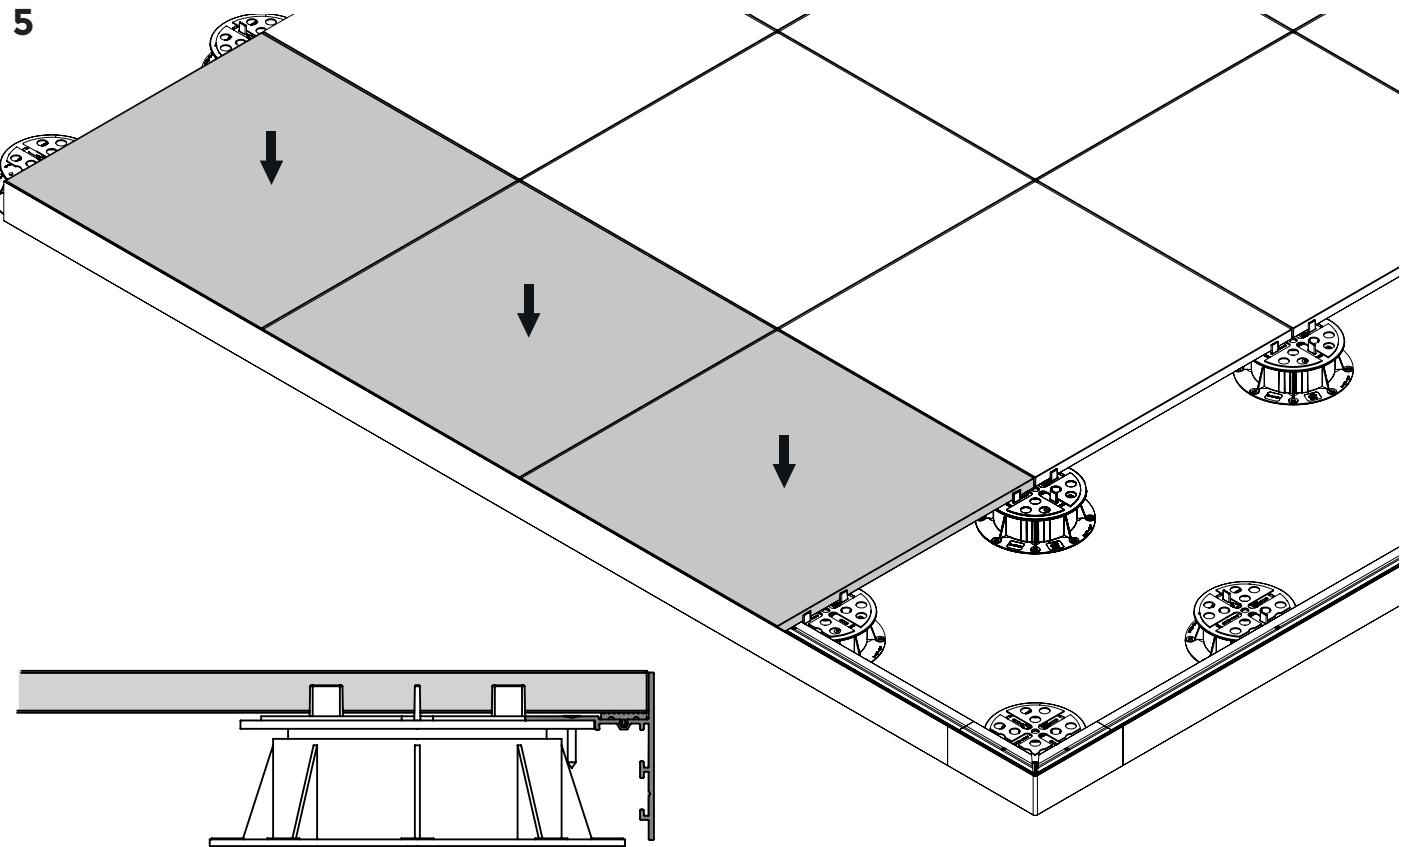
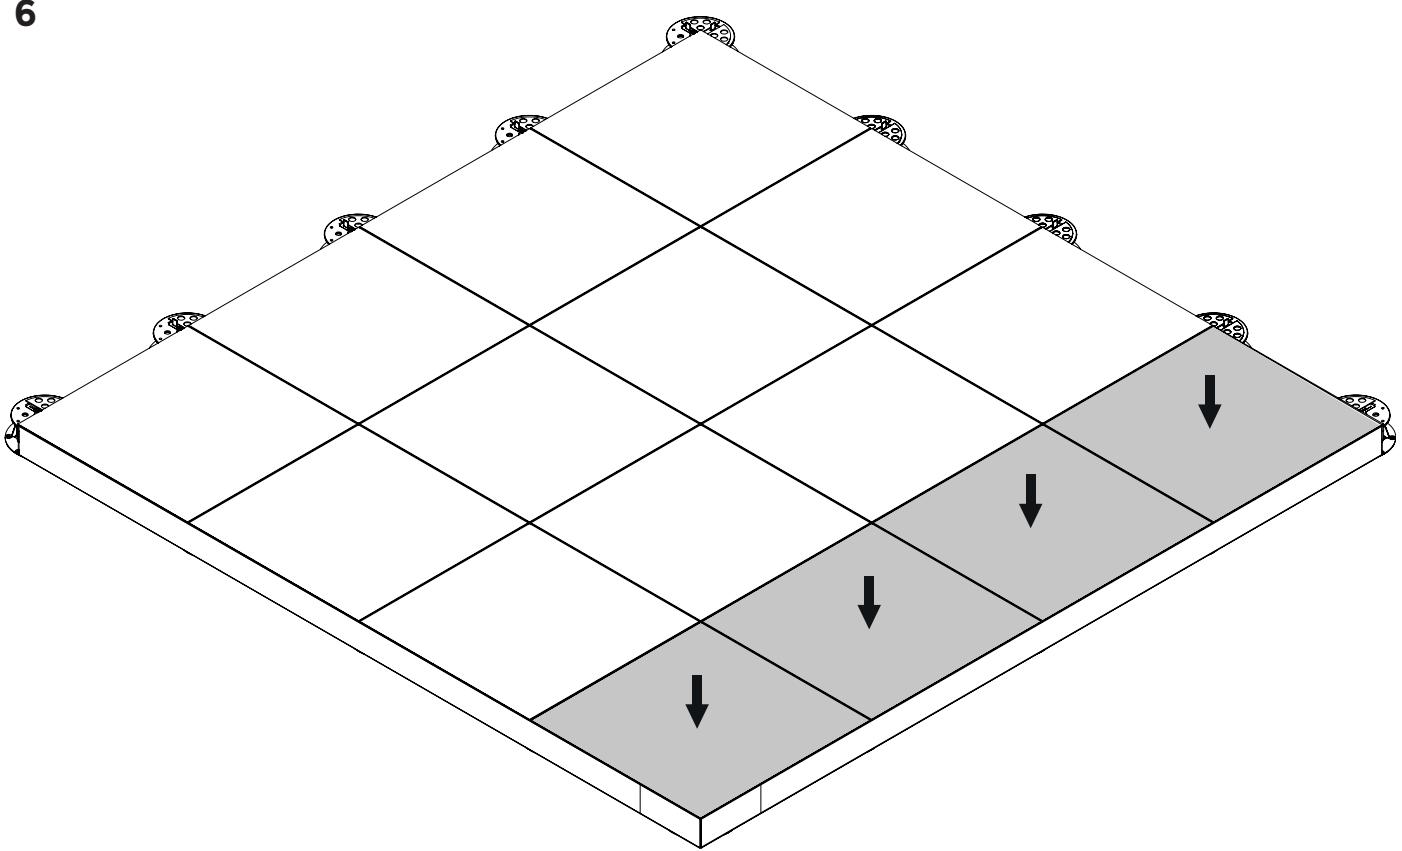


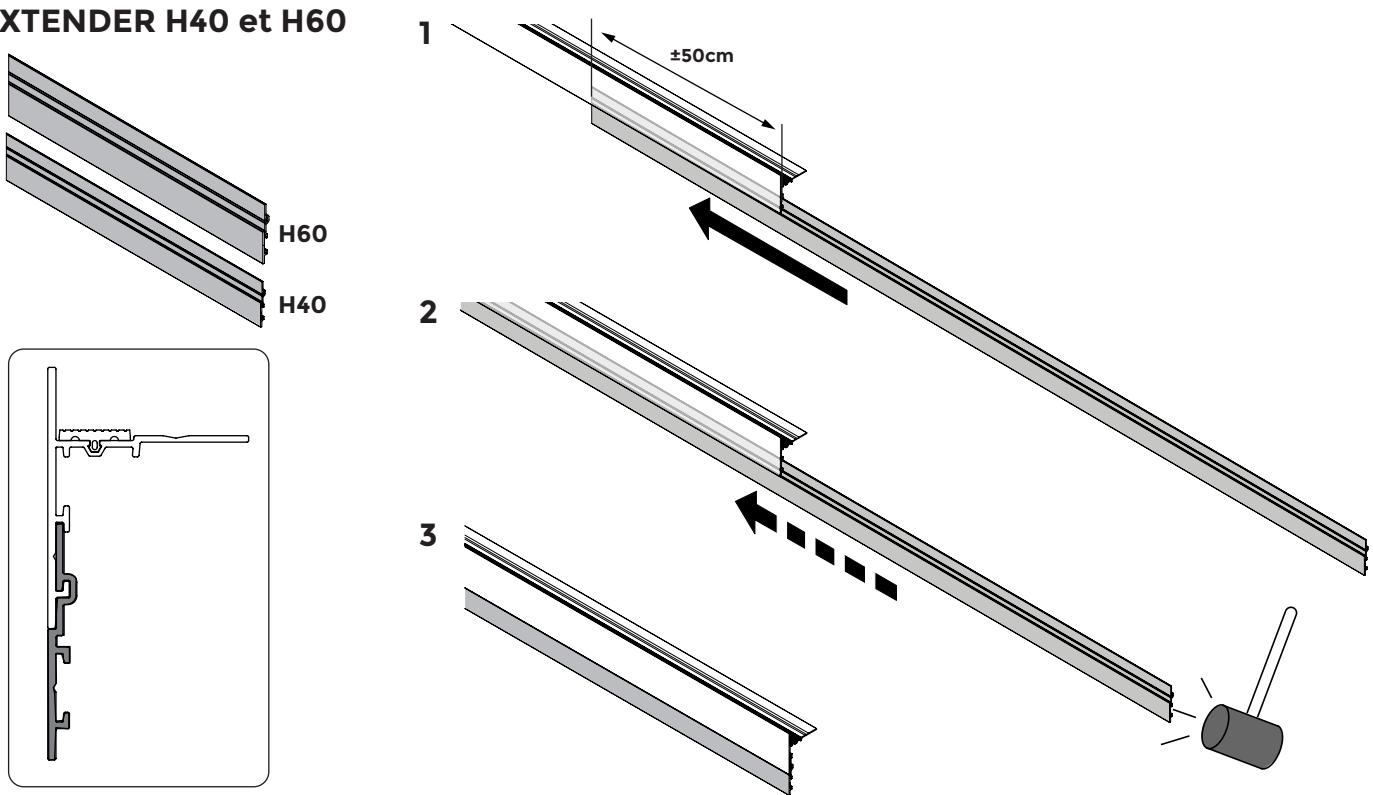
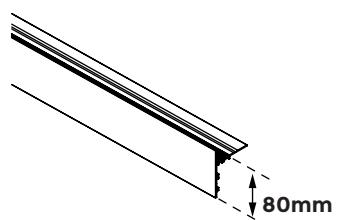
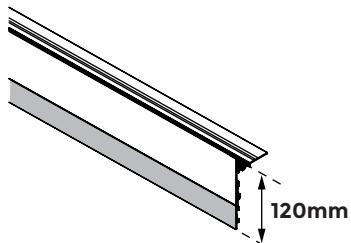
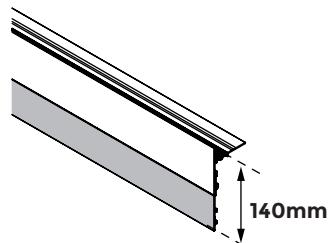
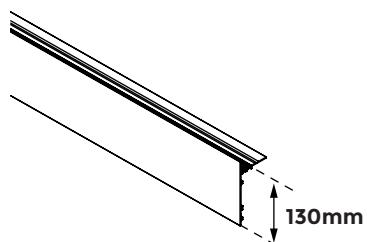
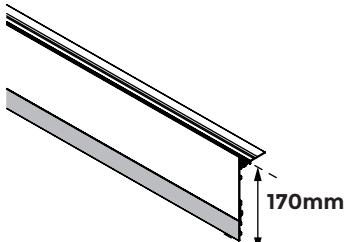
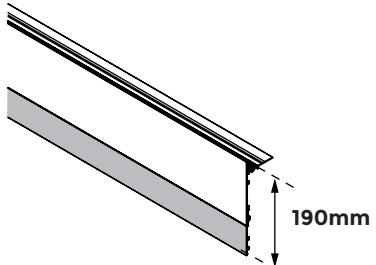
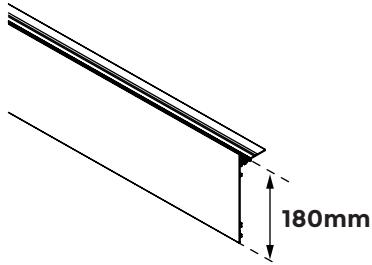
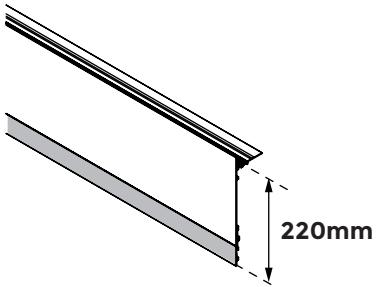


**2 Position bord de terrasse**



**3****4**

**6**

**EXTENDER H40 et H60**

**U-TFP-H80**

**U-TFP-H80 + EXTENDER-H40**

**U-TFP-H80 + EXTENDER-H60**

**U-TFP-H130**

**U-TFP-H130 + EXTENDER-H40**

**U-TFP-H130 + EXTENDER-H60**

**U-TFP-H180**

**U-TFP-H180 + EXTENDER-H40**

**U-TFP-H180 + EXTENDER-H60**
