


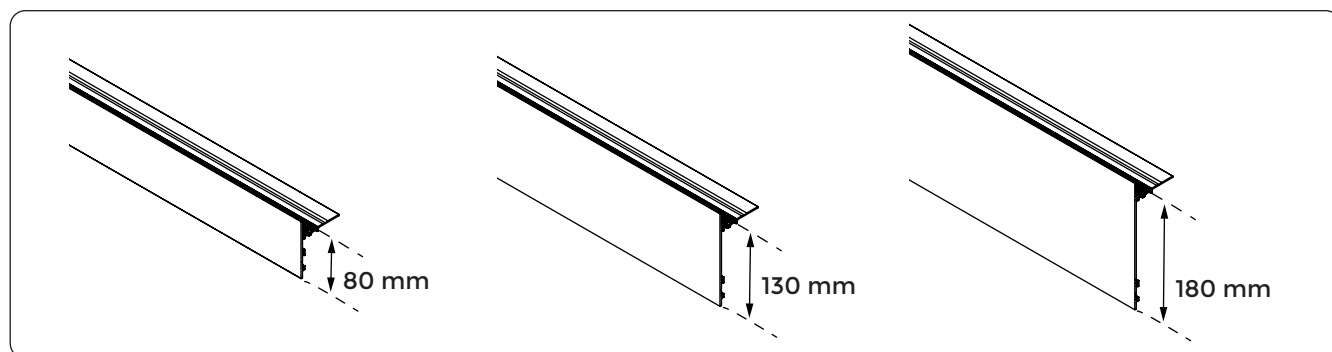


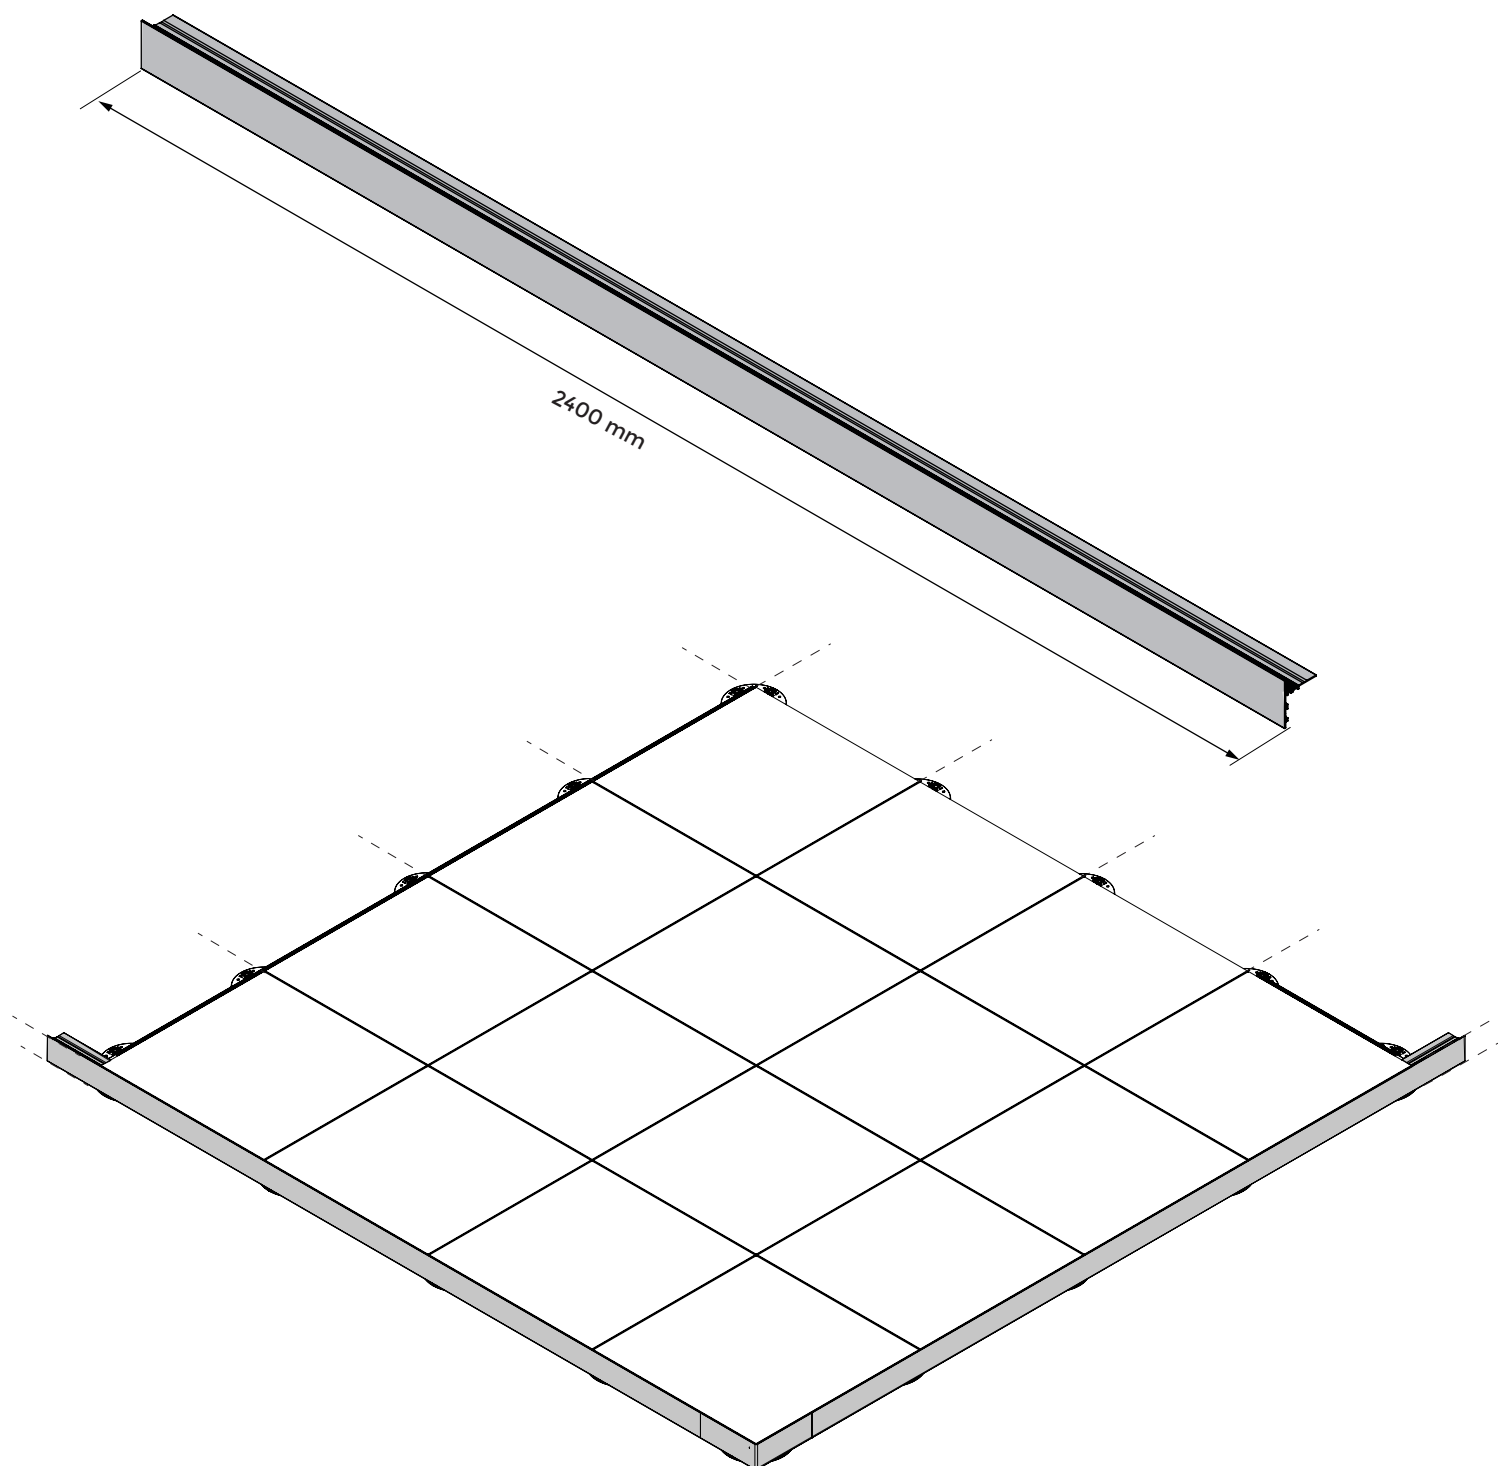


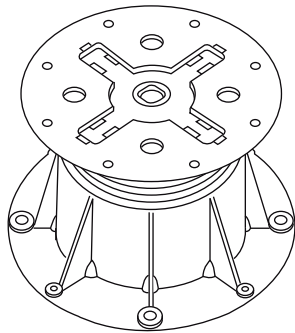


Plot PB-Series

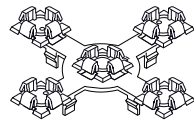


PB-KIT-2

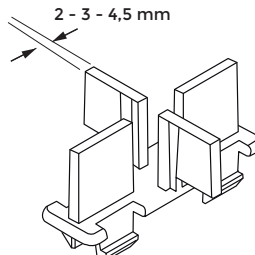

U-BRS-TABS

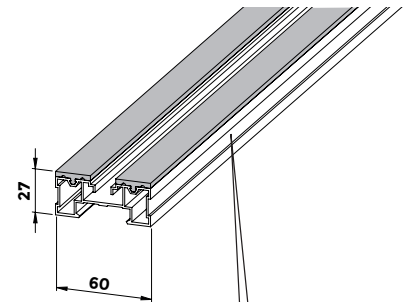

E-BRS-V4

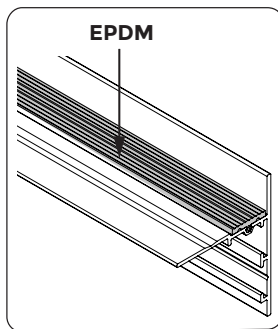


EPDM



Alu OK

U-TFP-CORNER

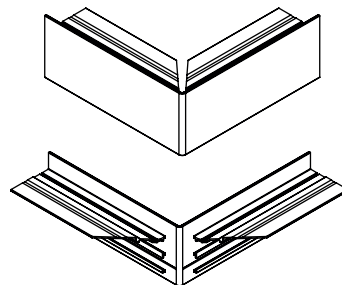

U-TFP-CONNECTION





U-BRS-VIS



M3.9X25



80 mm / 130 mm / 180 mm

**H.80 mm / PB-01**

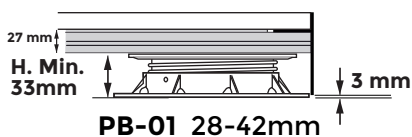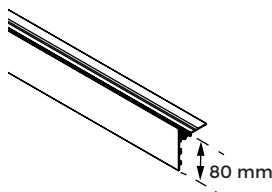



**PB-01 28-42mm**

**H.130 mm / PB-2**

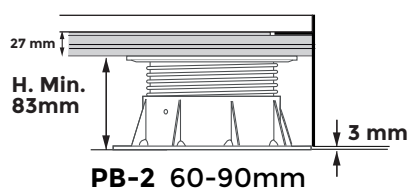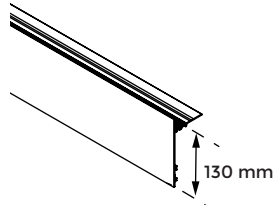


**PB-2 60-90mm**


**H.180 mm / PB-3**

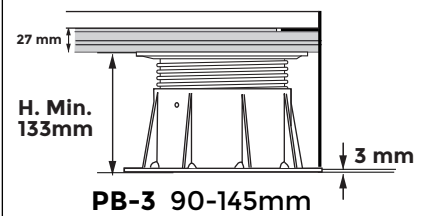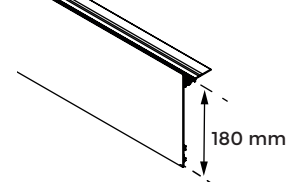


**PB-3 90-145mm**

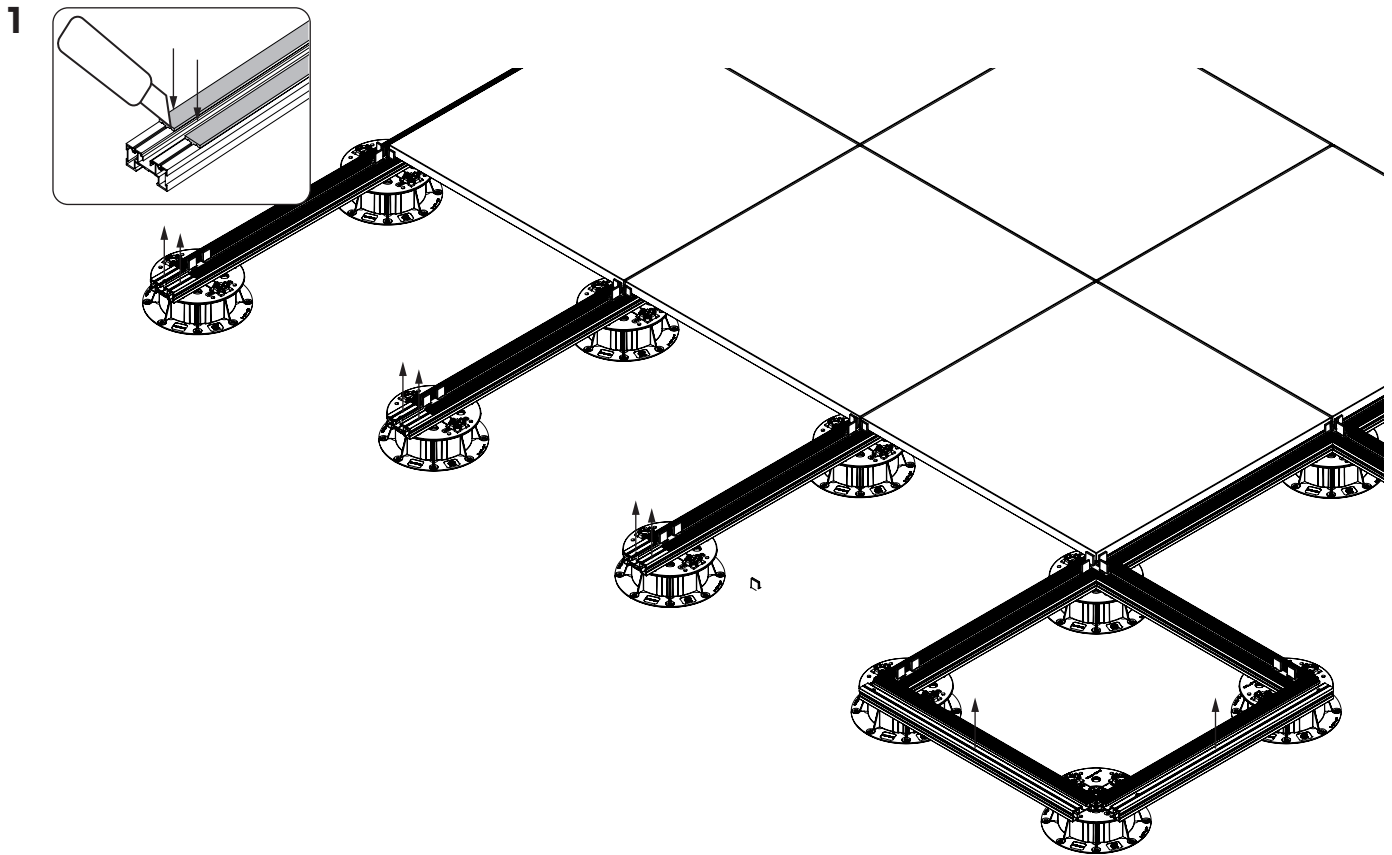


**2 Positie einde terras**

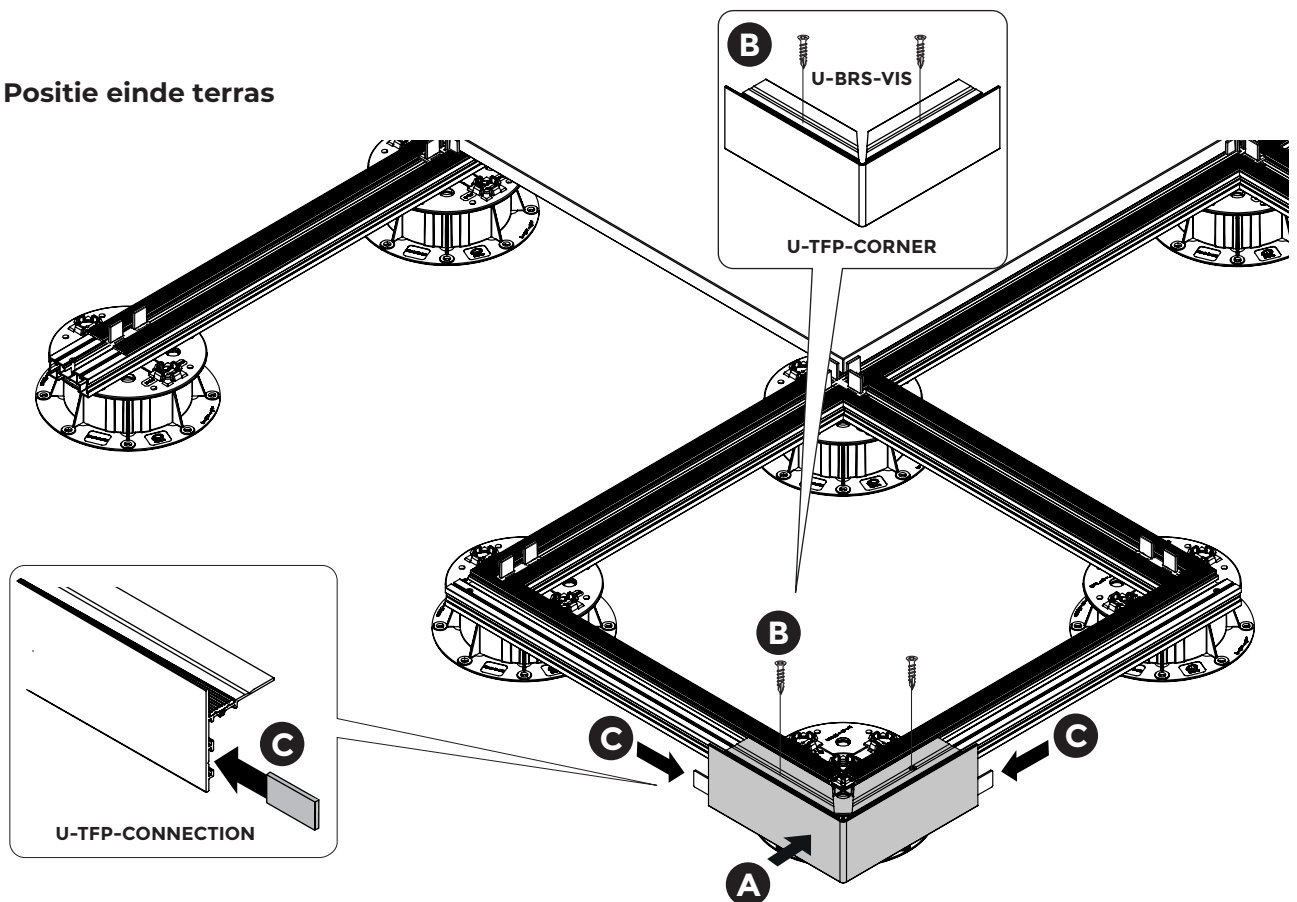


**3**

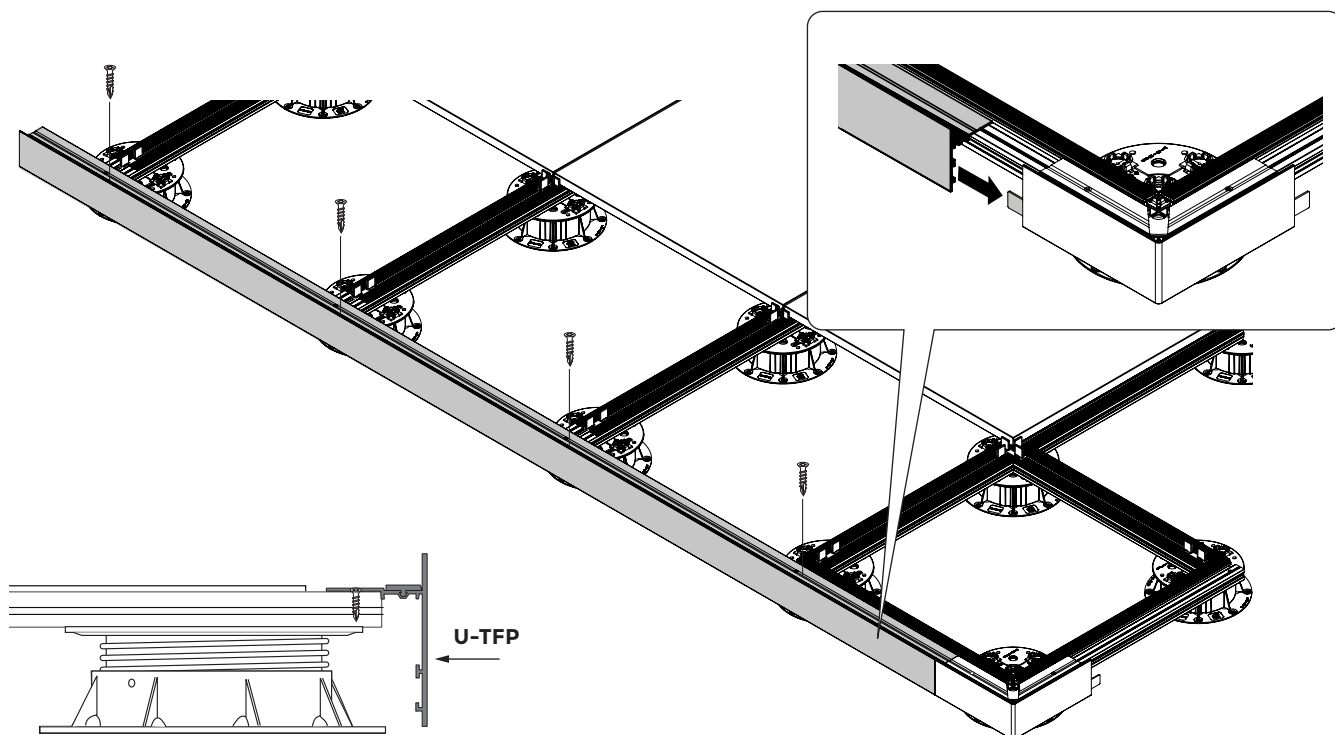


**4**

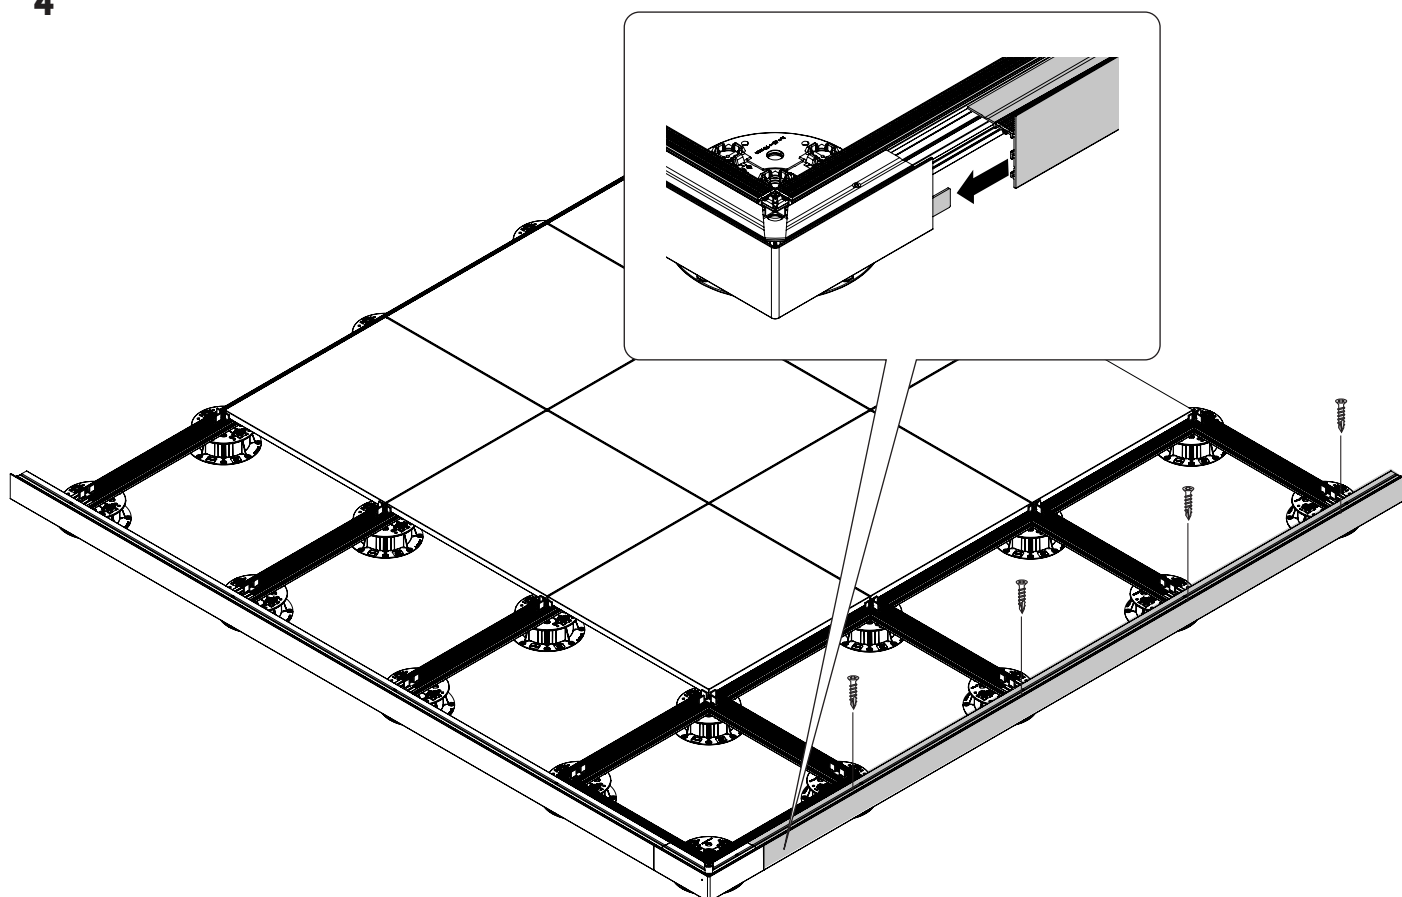


5

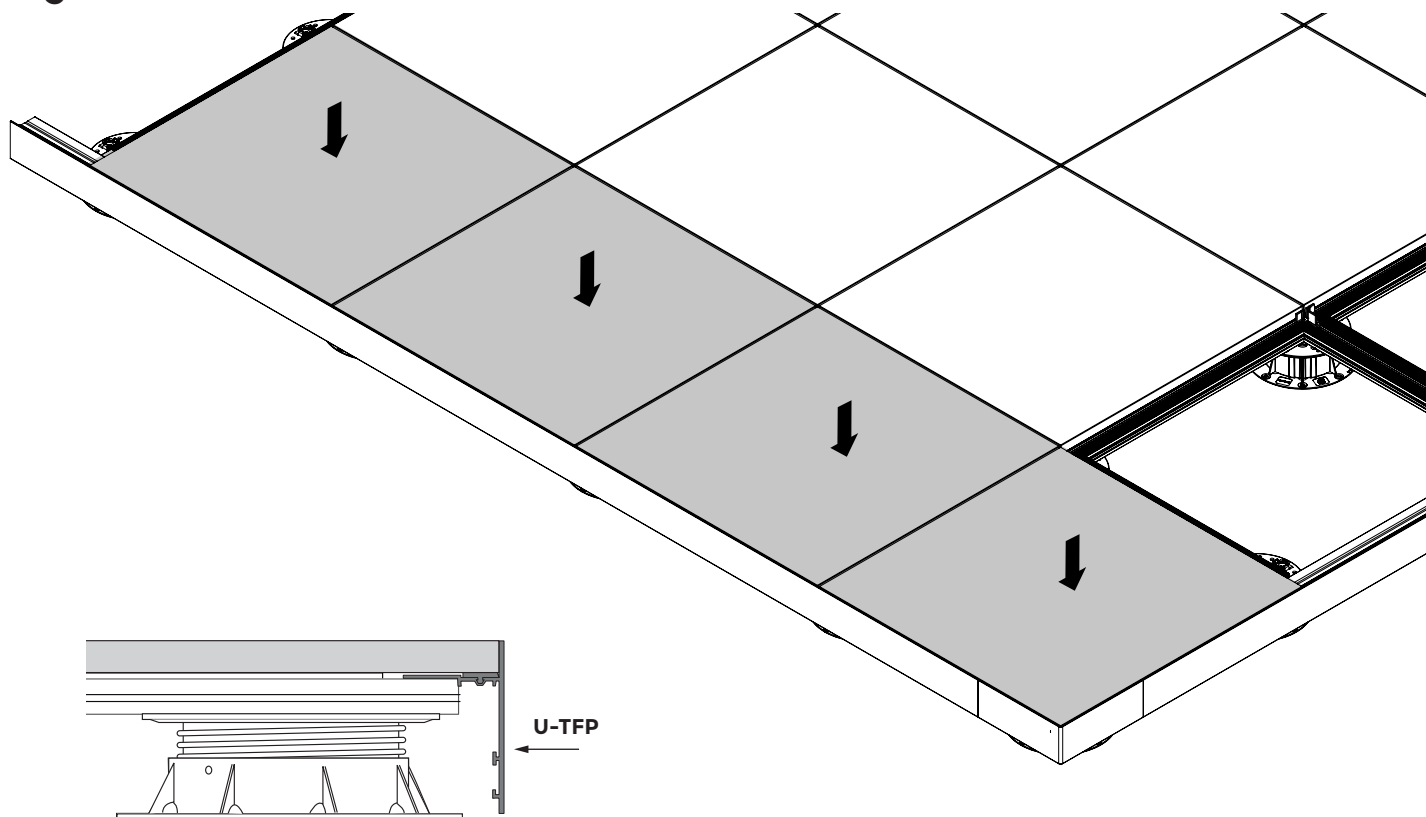


6

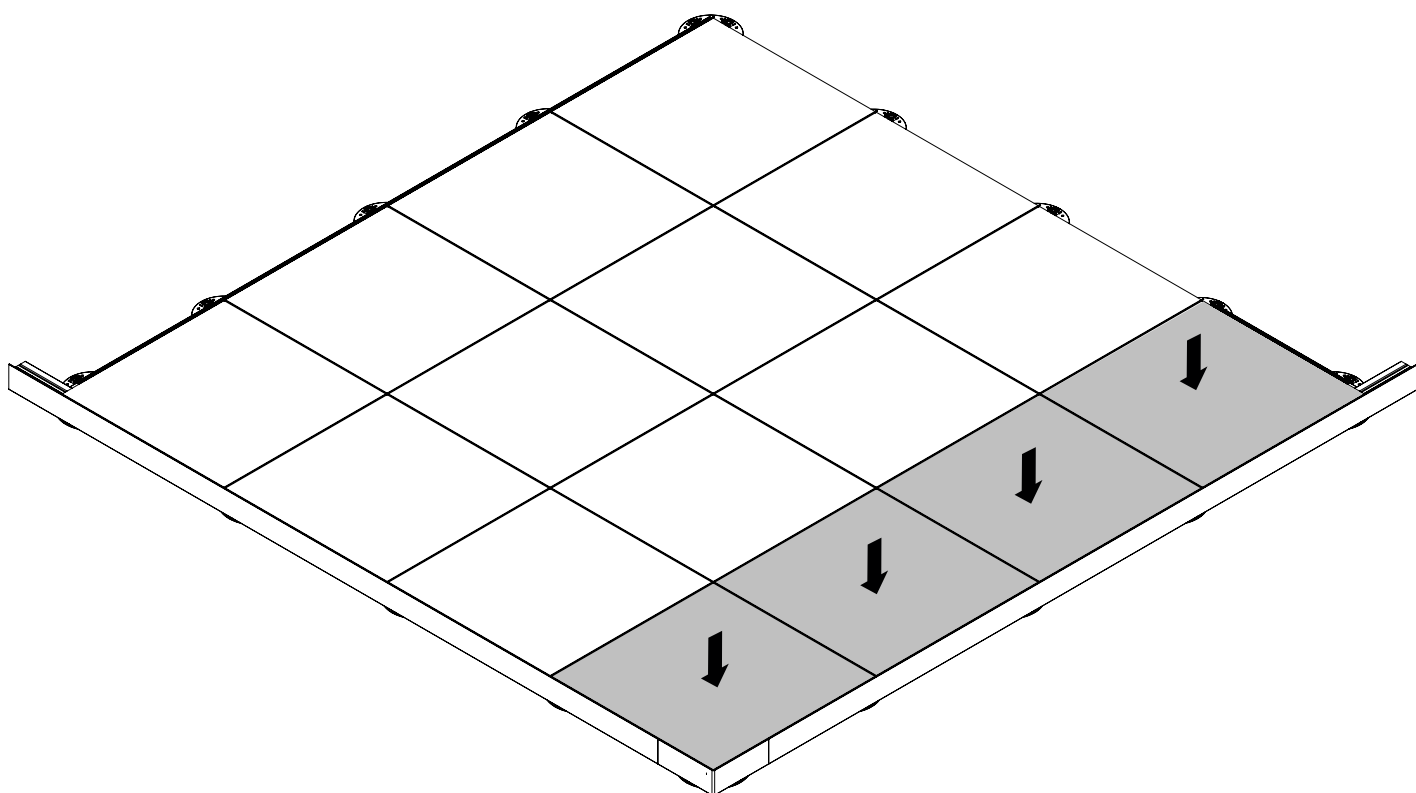


## EXTENDER H40 et H60

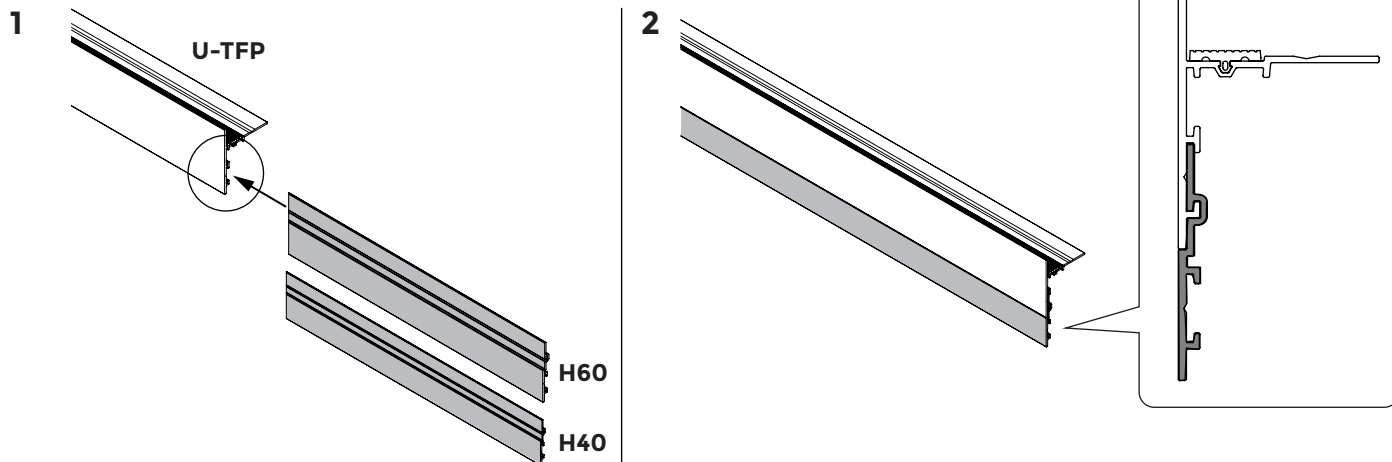


**U-TFP-H80**

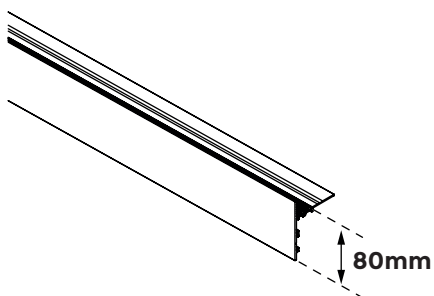


**U-TFP-H80 + EXTENDER-H40**

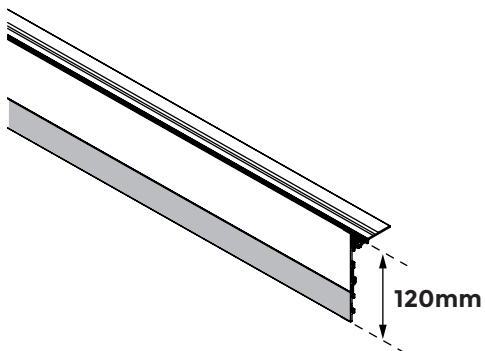


**U-TFP-H80 + EXTENDER-H60**

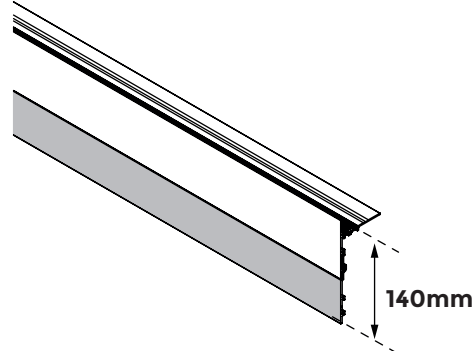


**U-TFP-H130**

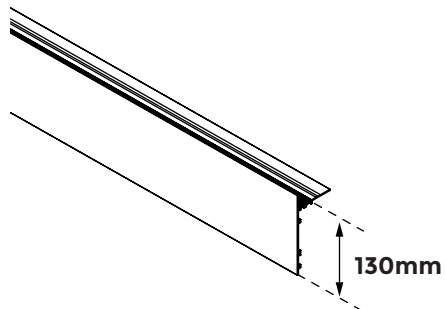


**U-TFP-H130 + EXTENDER-H40**

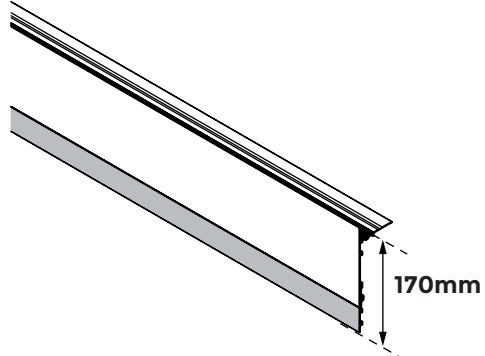


**U-TFP-H130 + EXTENDER-H60**

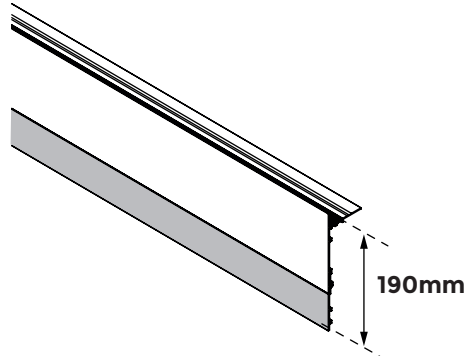

**U-TFP-H180**

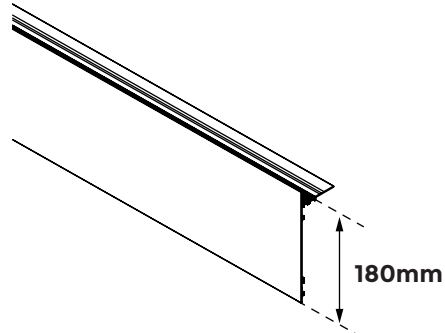

**U-TFP-H180 + EXTENDER-H40**

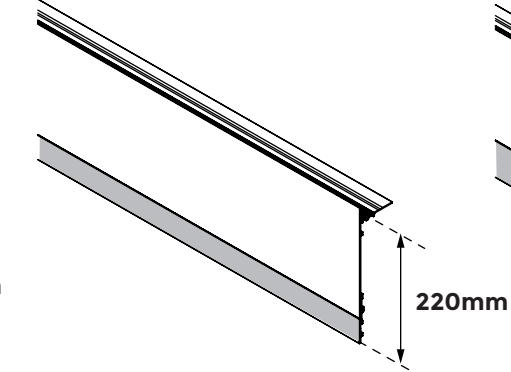

**U-TFP-H180 + EXTENDER-H60**

