


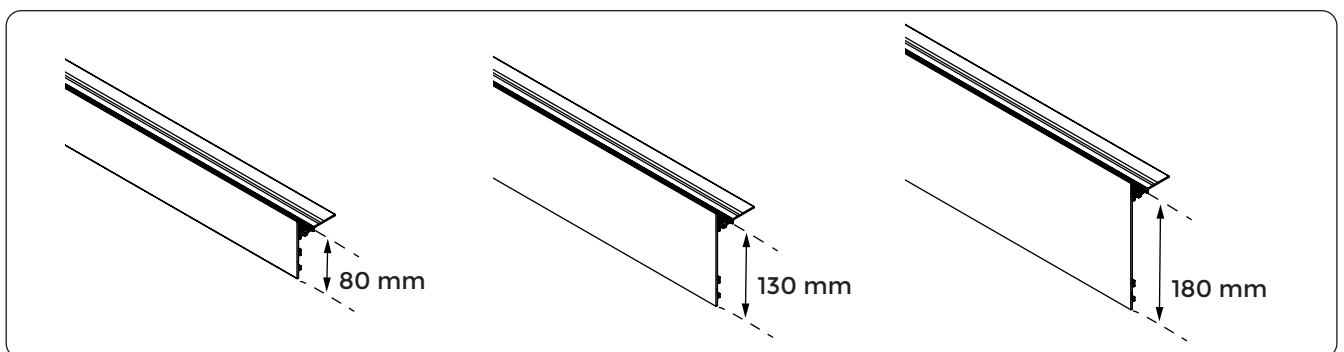


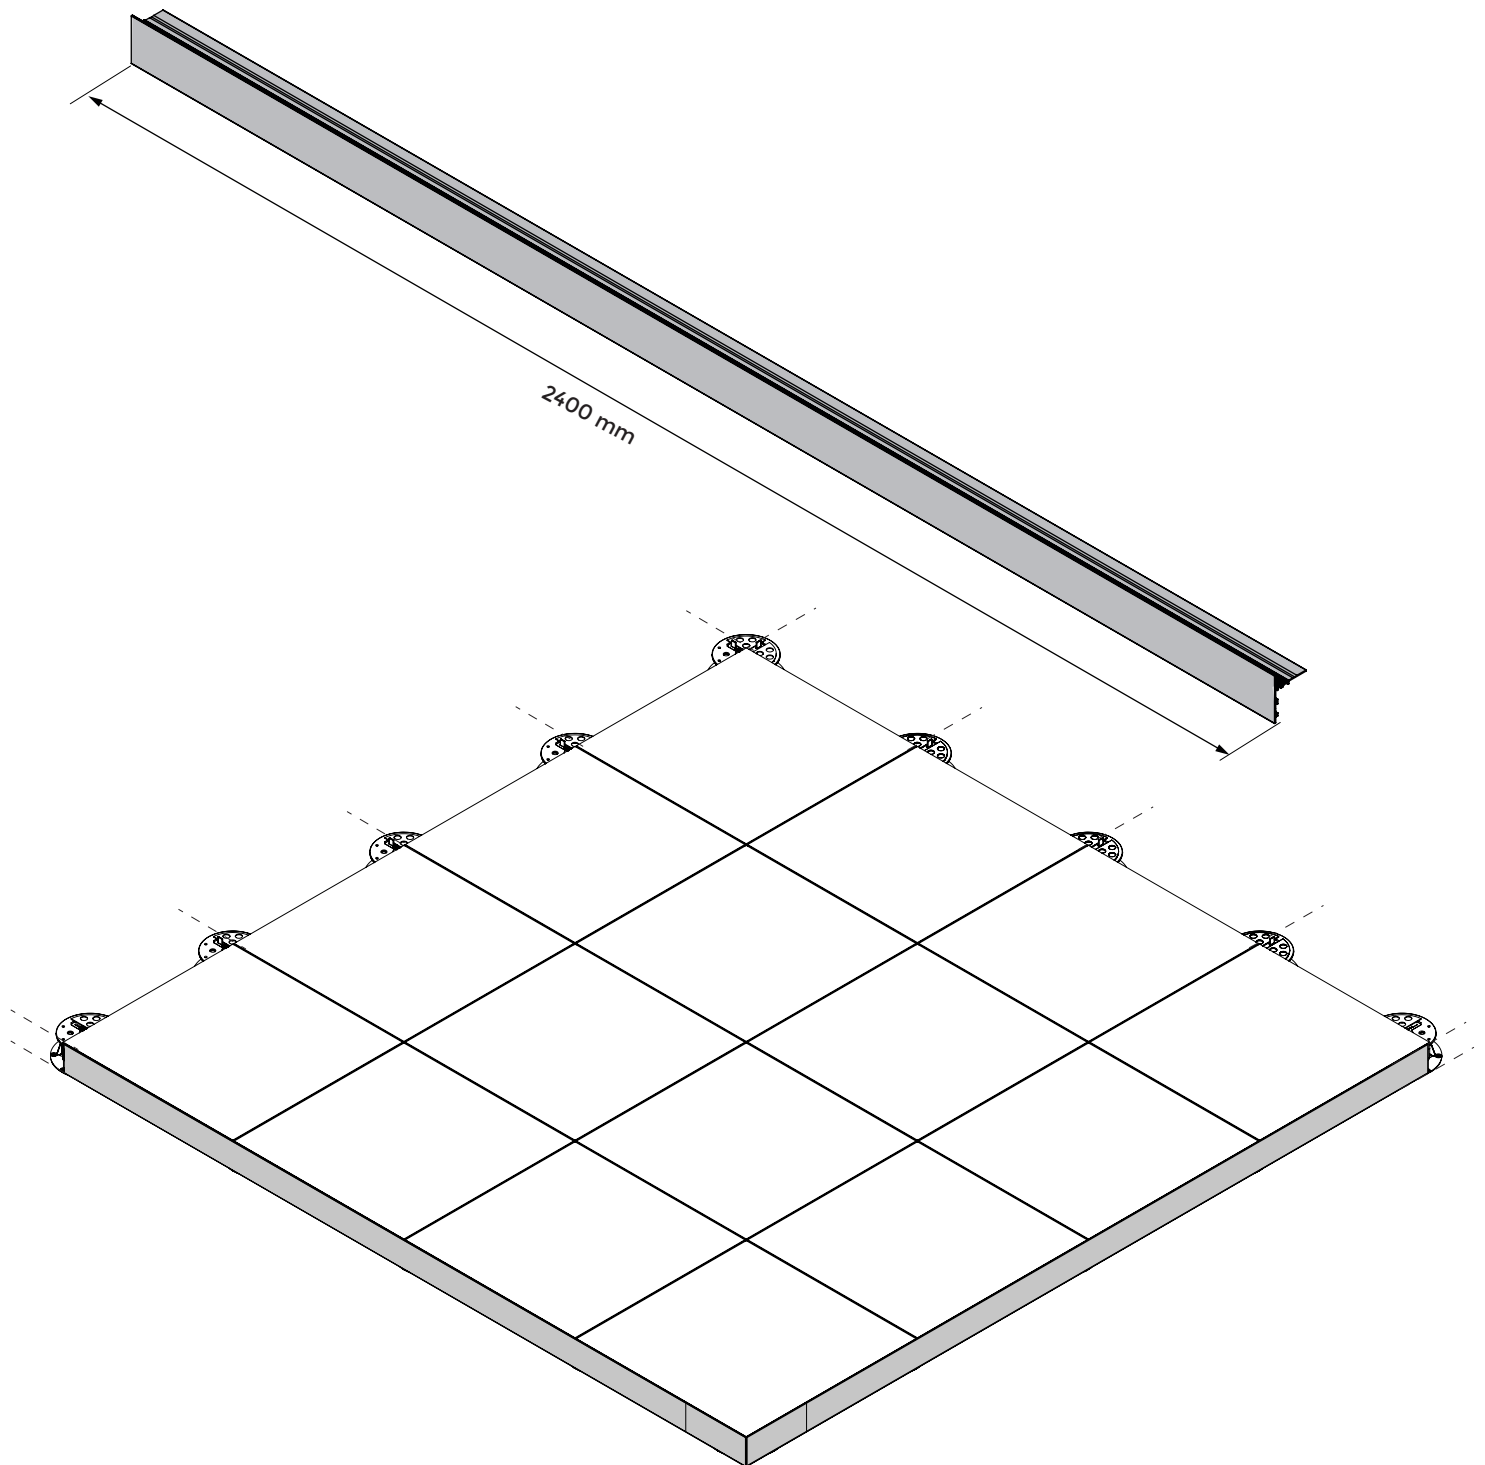


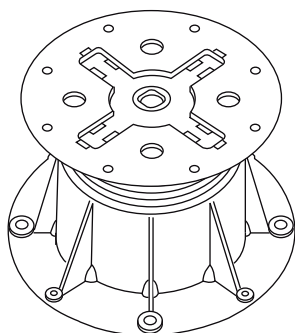


PB-Series

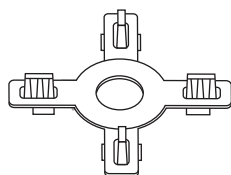

PB-TABS

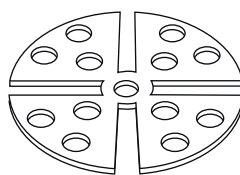


U-E20 (2mm)

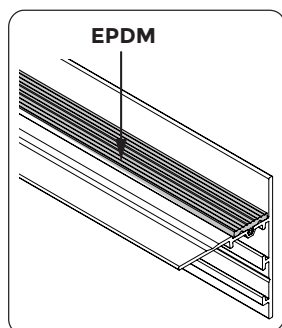


EPDM

U-TFP  
2400 mm

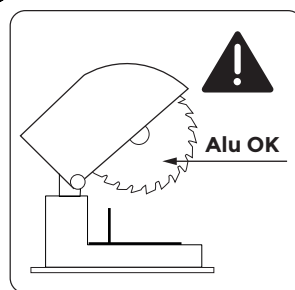

Alu OK

U-TFP-CORNER

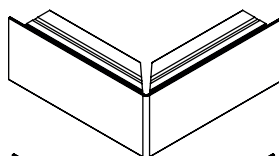

U-TFP-CONNECTION




U-BRS-VIS




M3.9X25

80 mm / 130 mm / 180 mm

H.80 mm / PB-2

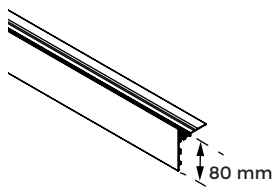


80 mm

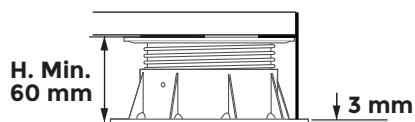


H. Min.  
60 mm

PB-2 60-90mm

H.130 mm / PB-3

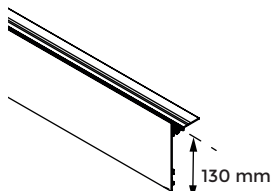


130 mm

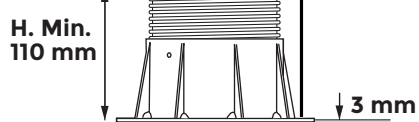

H. Min.  
110 mm

PB-3 90-145mm


H.180 mm / PB-4

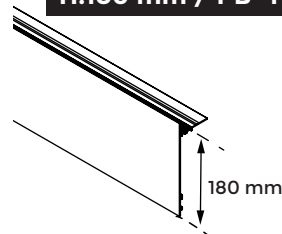


180 mm

H. Min.  
160 mm


PB-4 145-245mm

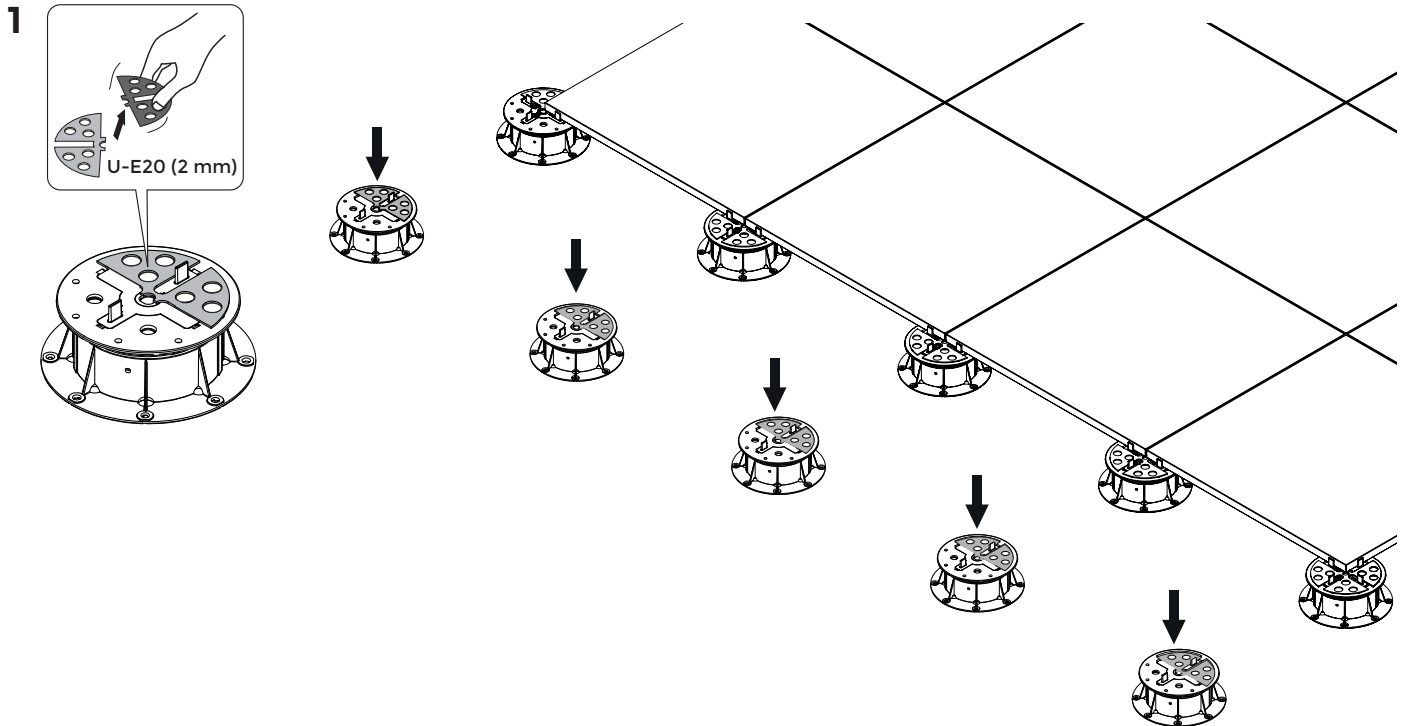


## 2 Edge of terrace

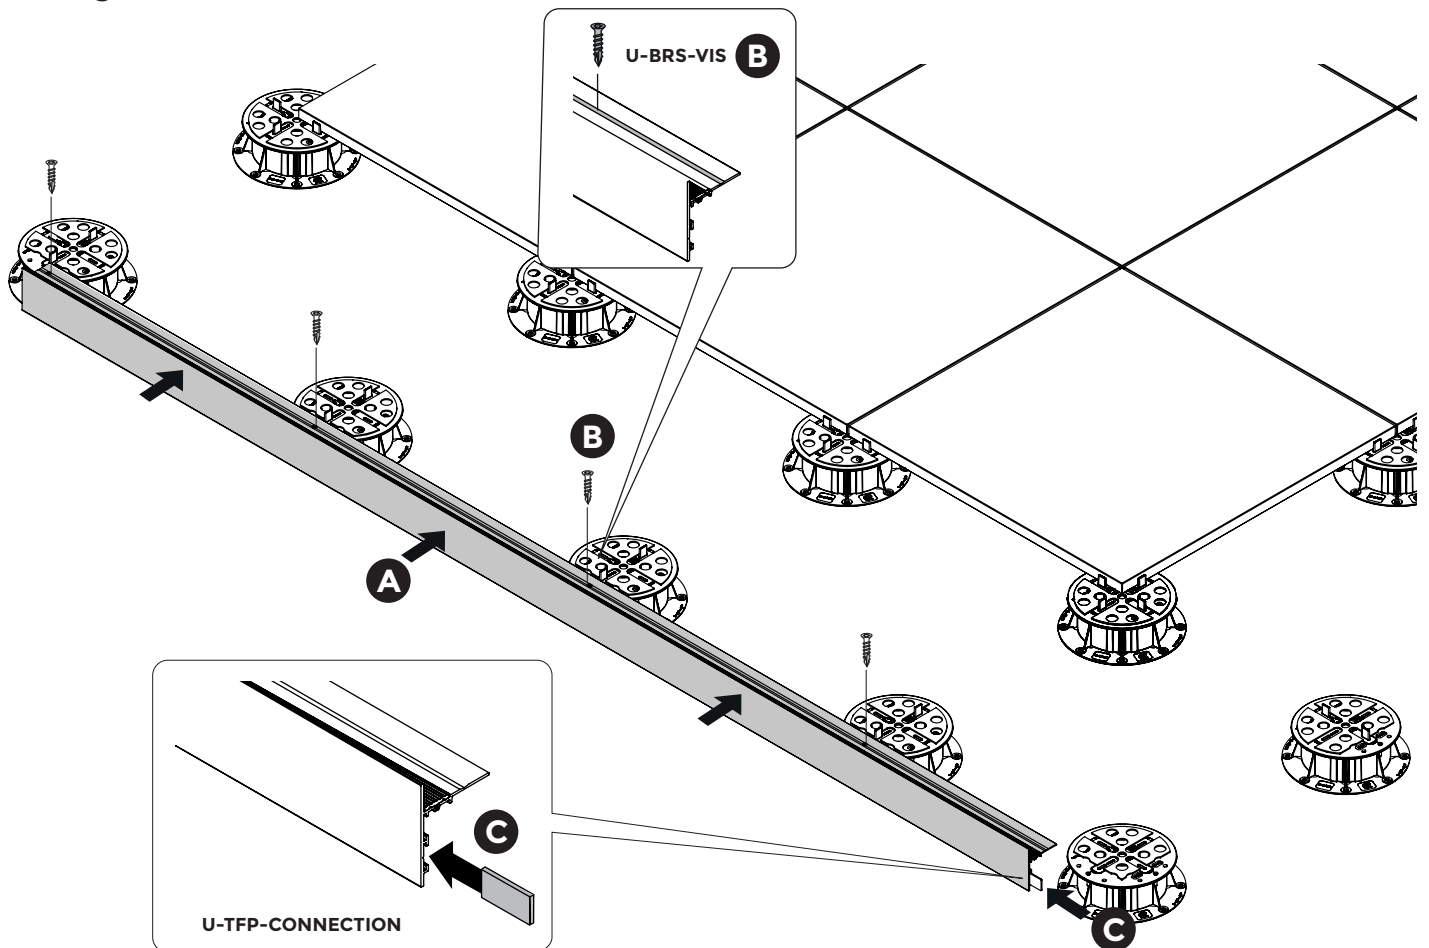


**3**

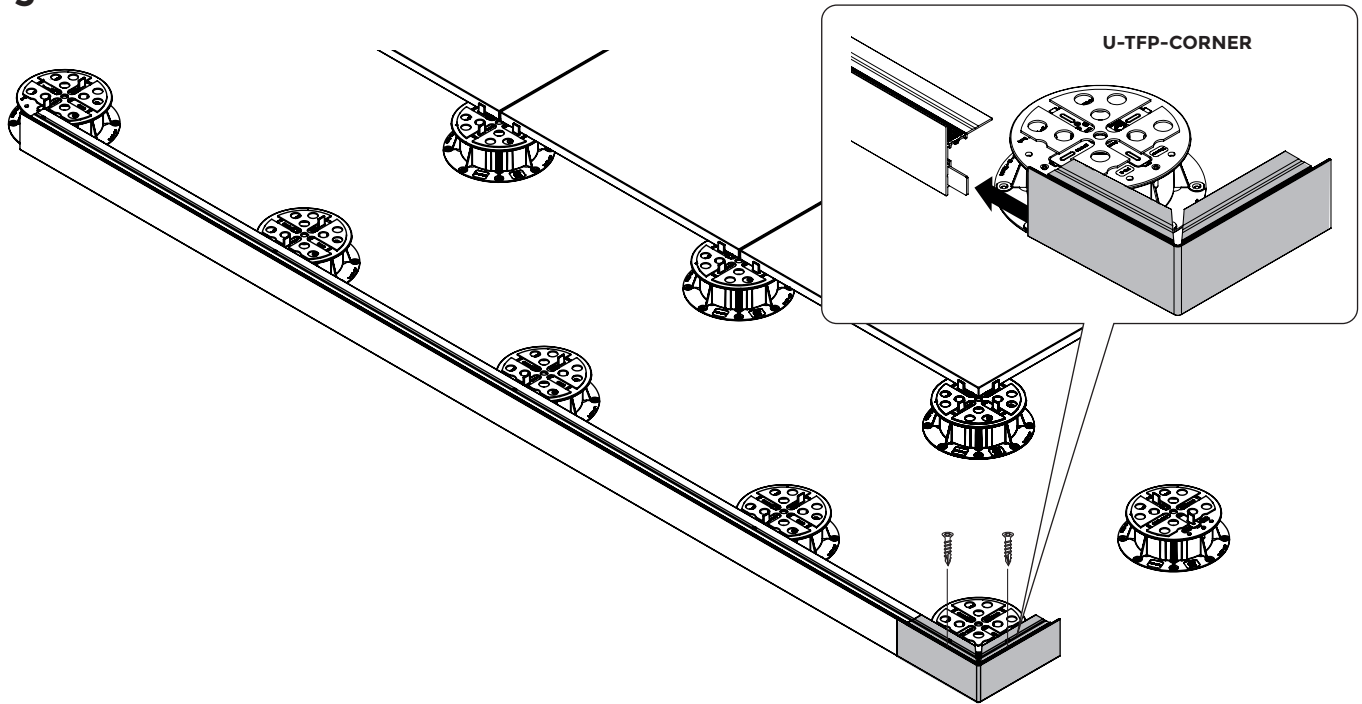


**4**

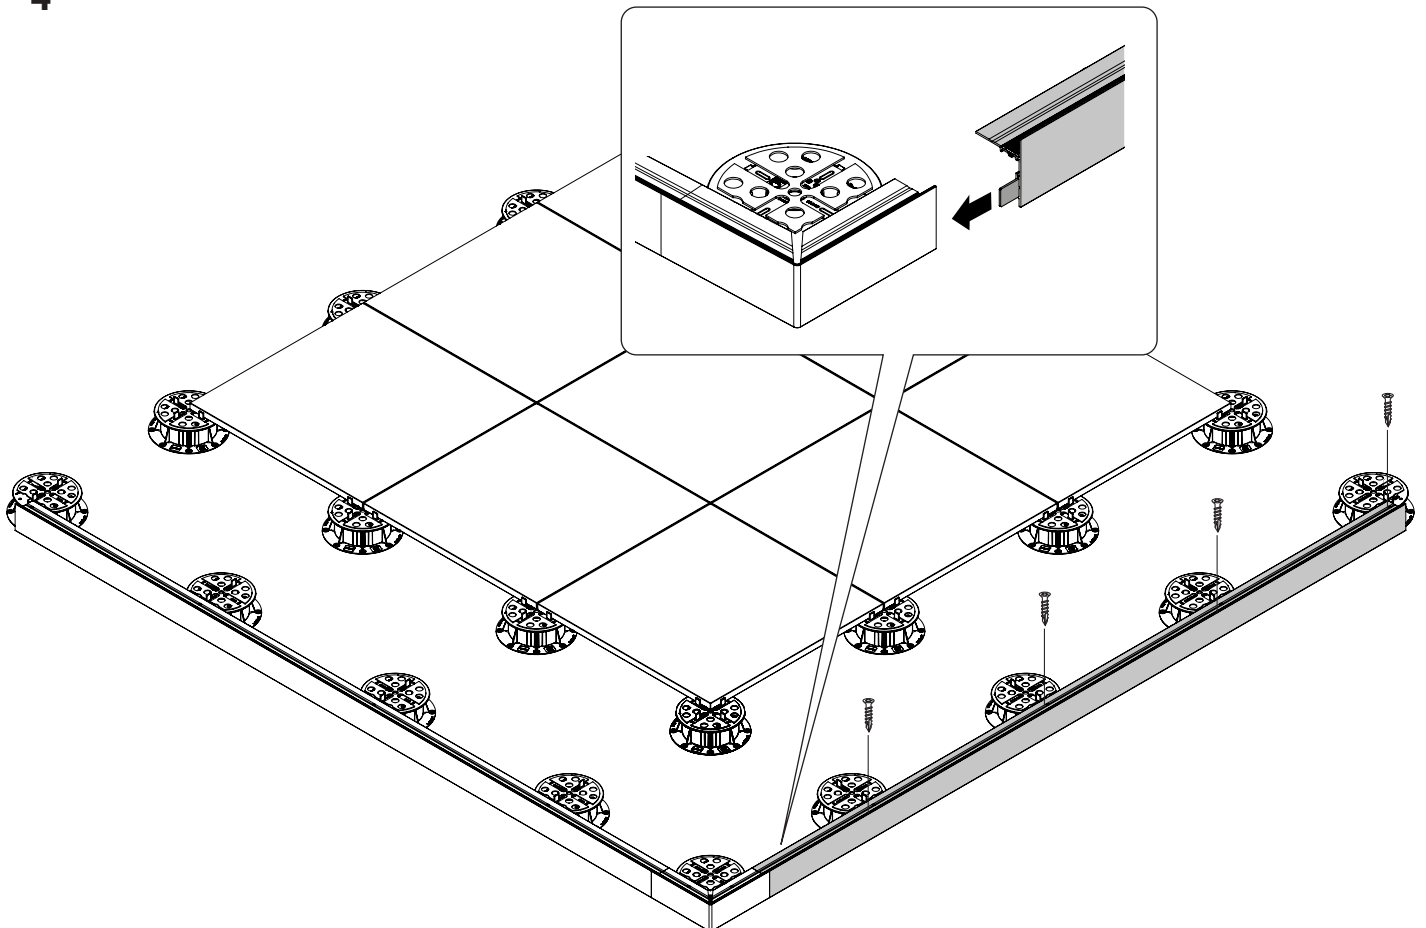


**5**

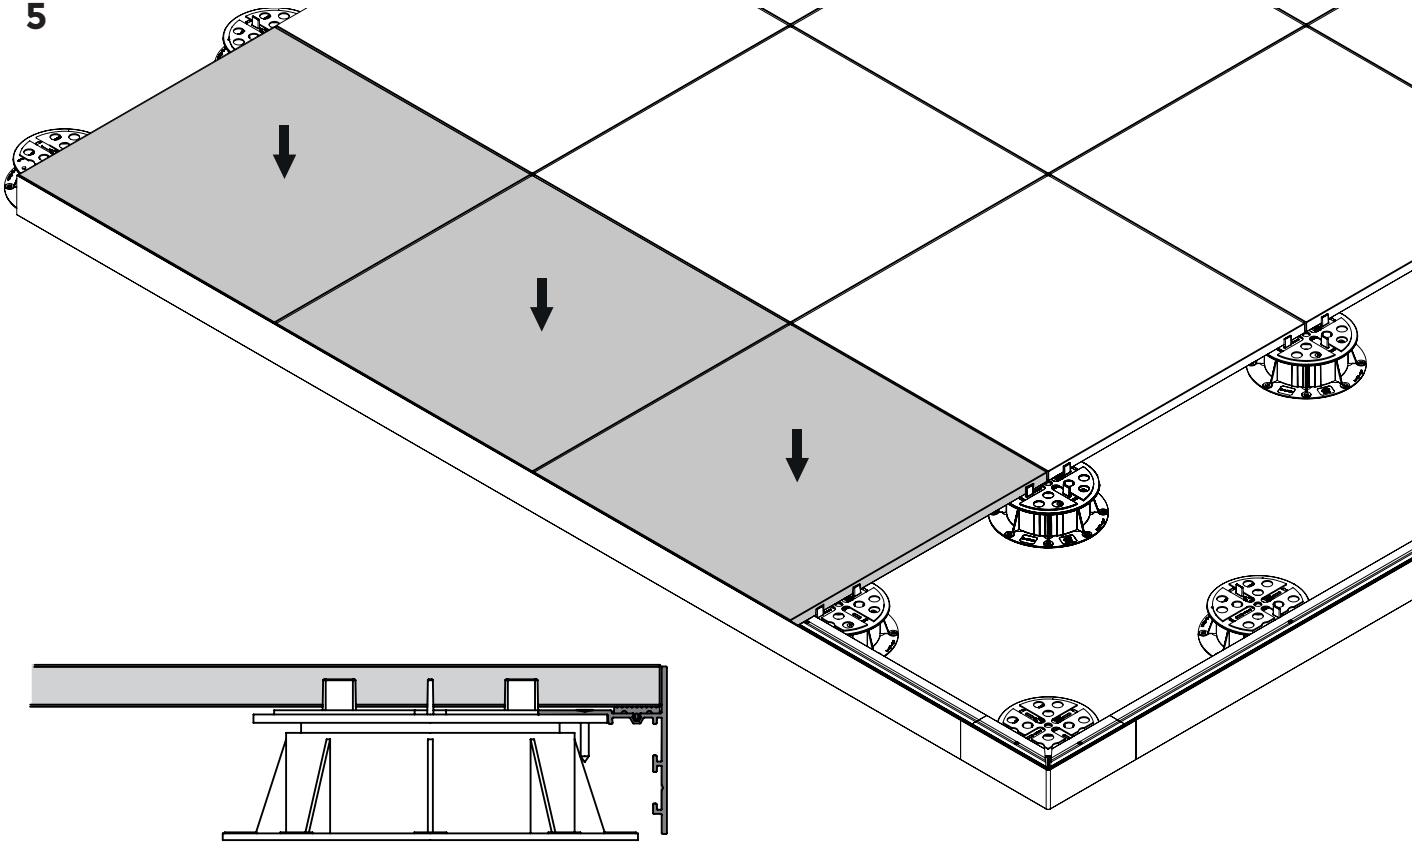


**6**

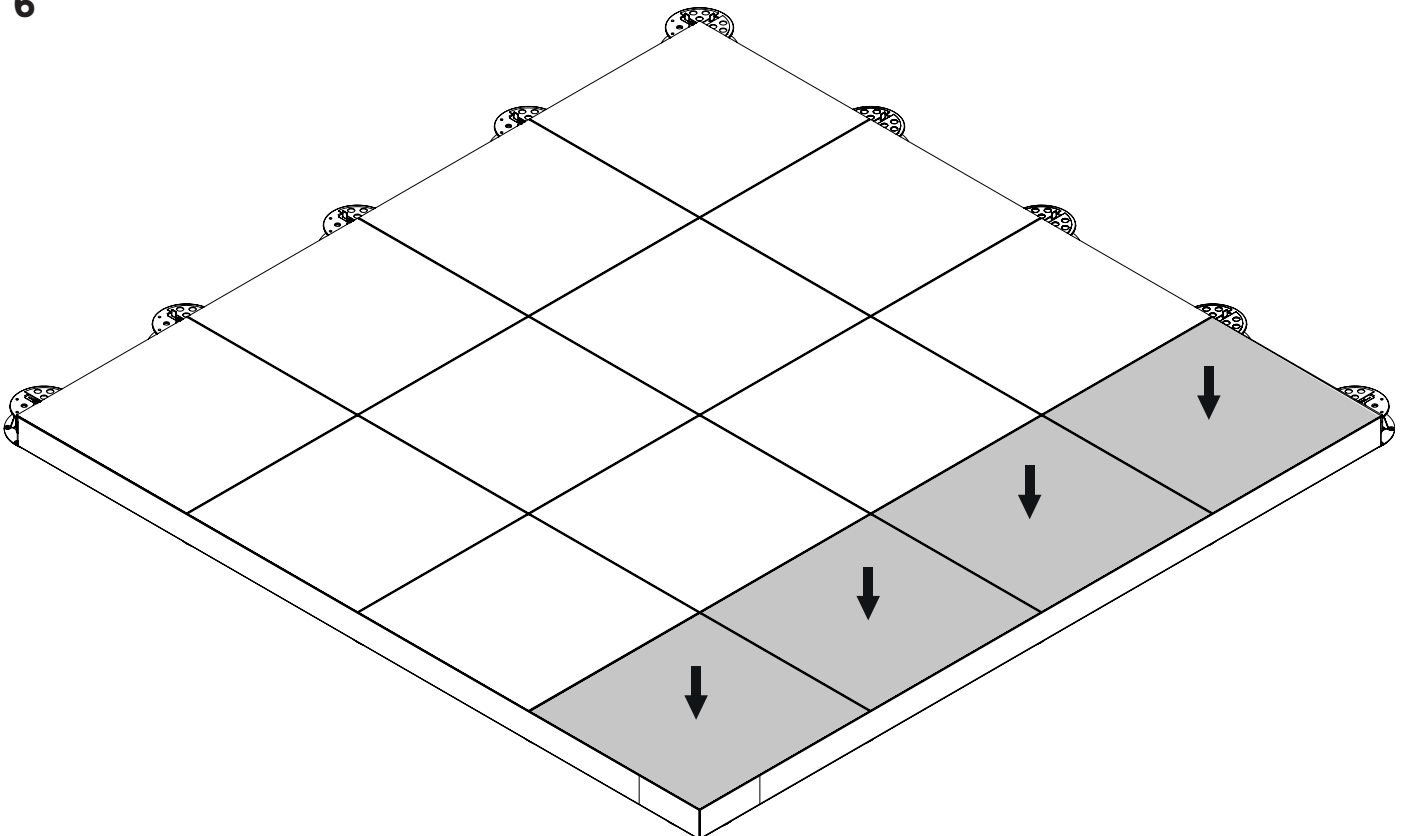


### EXTENDER H40 et H60

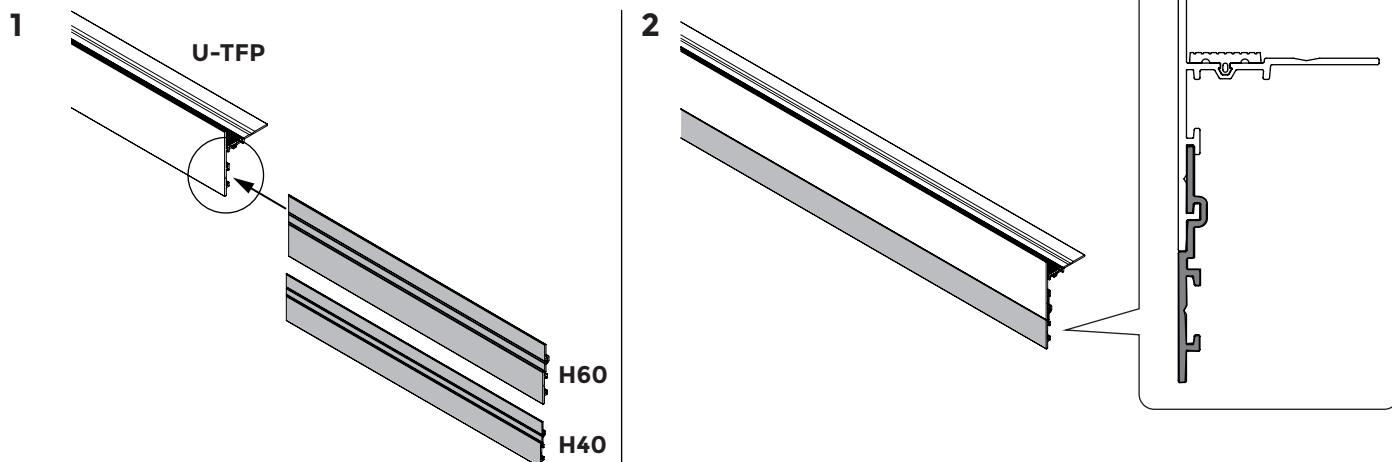


**U-TFP-H80**

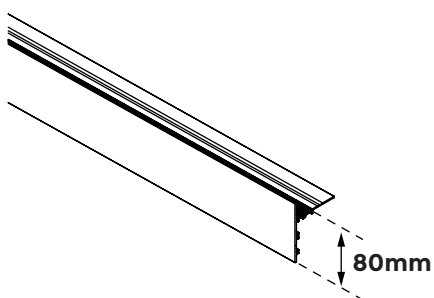


**U-TFP-H80 + EXTENDER-H40**

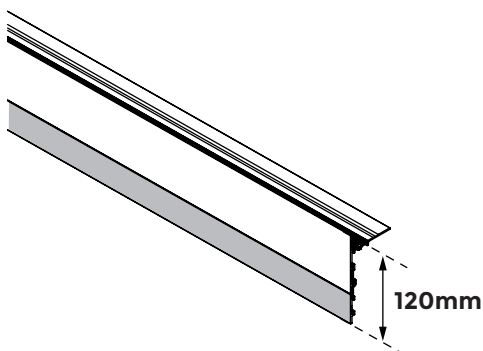


**U-TFP-H80 + EXTENDER-H60**

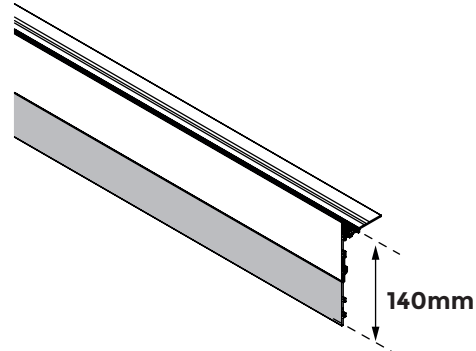


**U-TFP-H130**

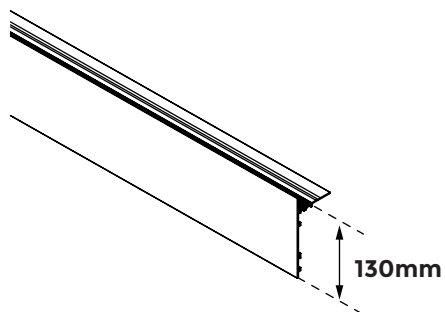


**U-TFP-H130 + EXTENDER-H40**

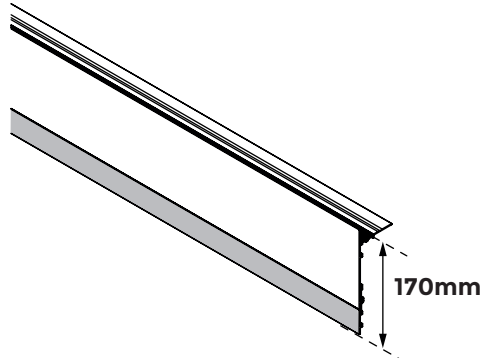


**U-TFP-H130 + EXTENDER-H60**

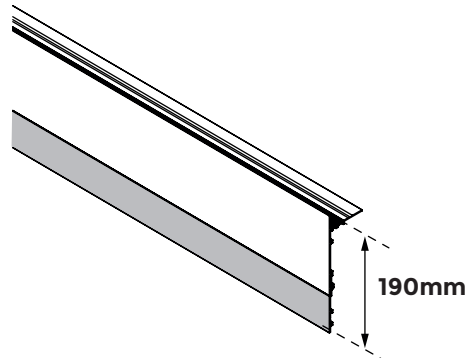

**U-TFP-H180**

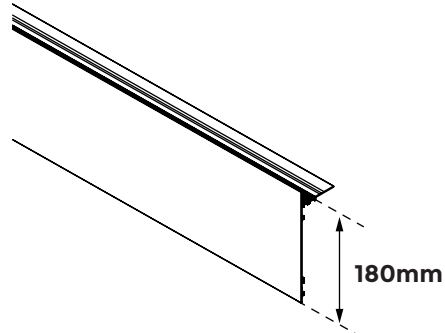

**U-TFP-H180 + EXTENDER-H40**

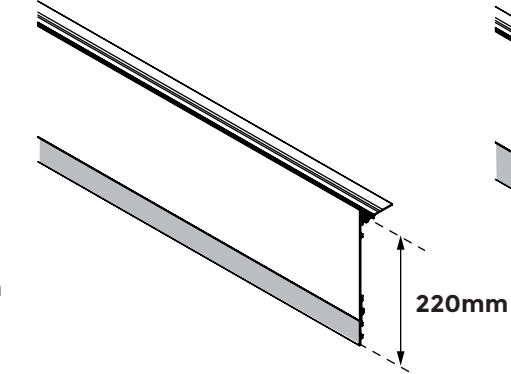

**U-TFP-H180 + EXTENDER-H60**

