







U-TFP on E-BRS joists (with or without U-PH5)

PB-Series


p.1

©copyright, 2025, BUZON PEDESTAL INTERNATIONAL

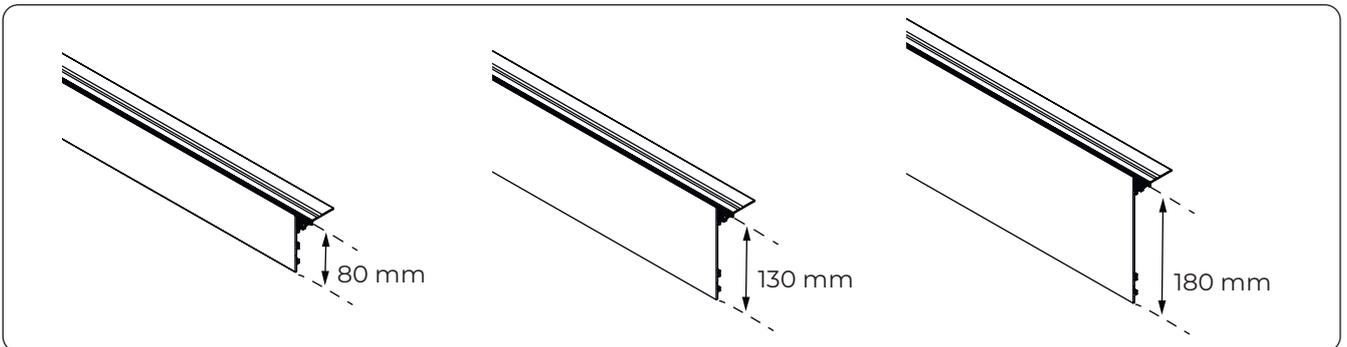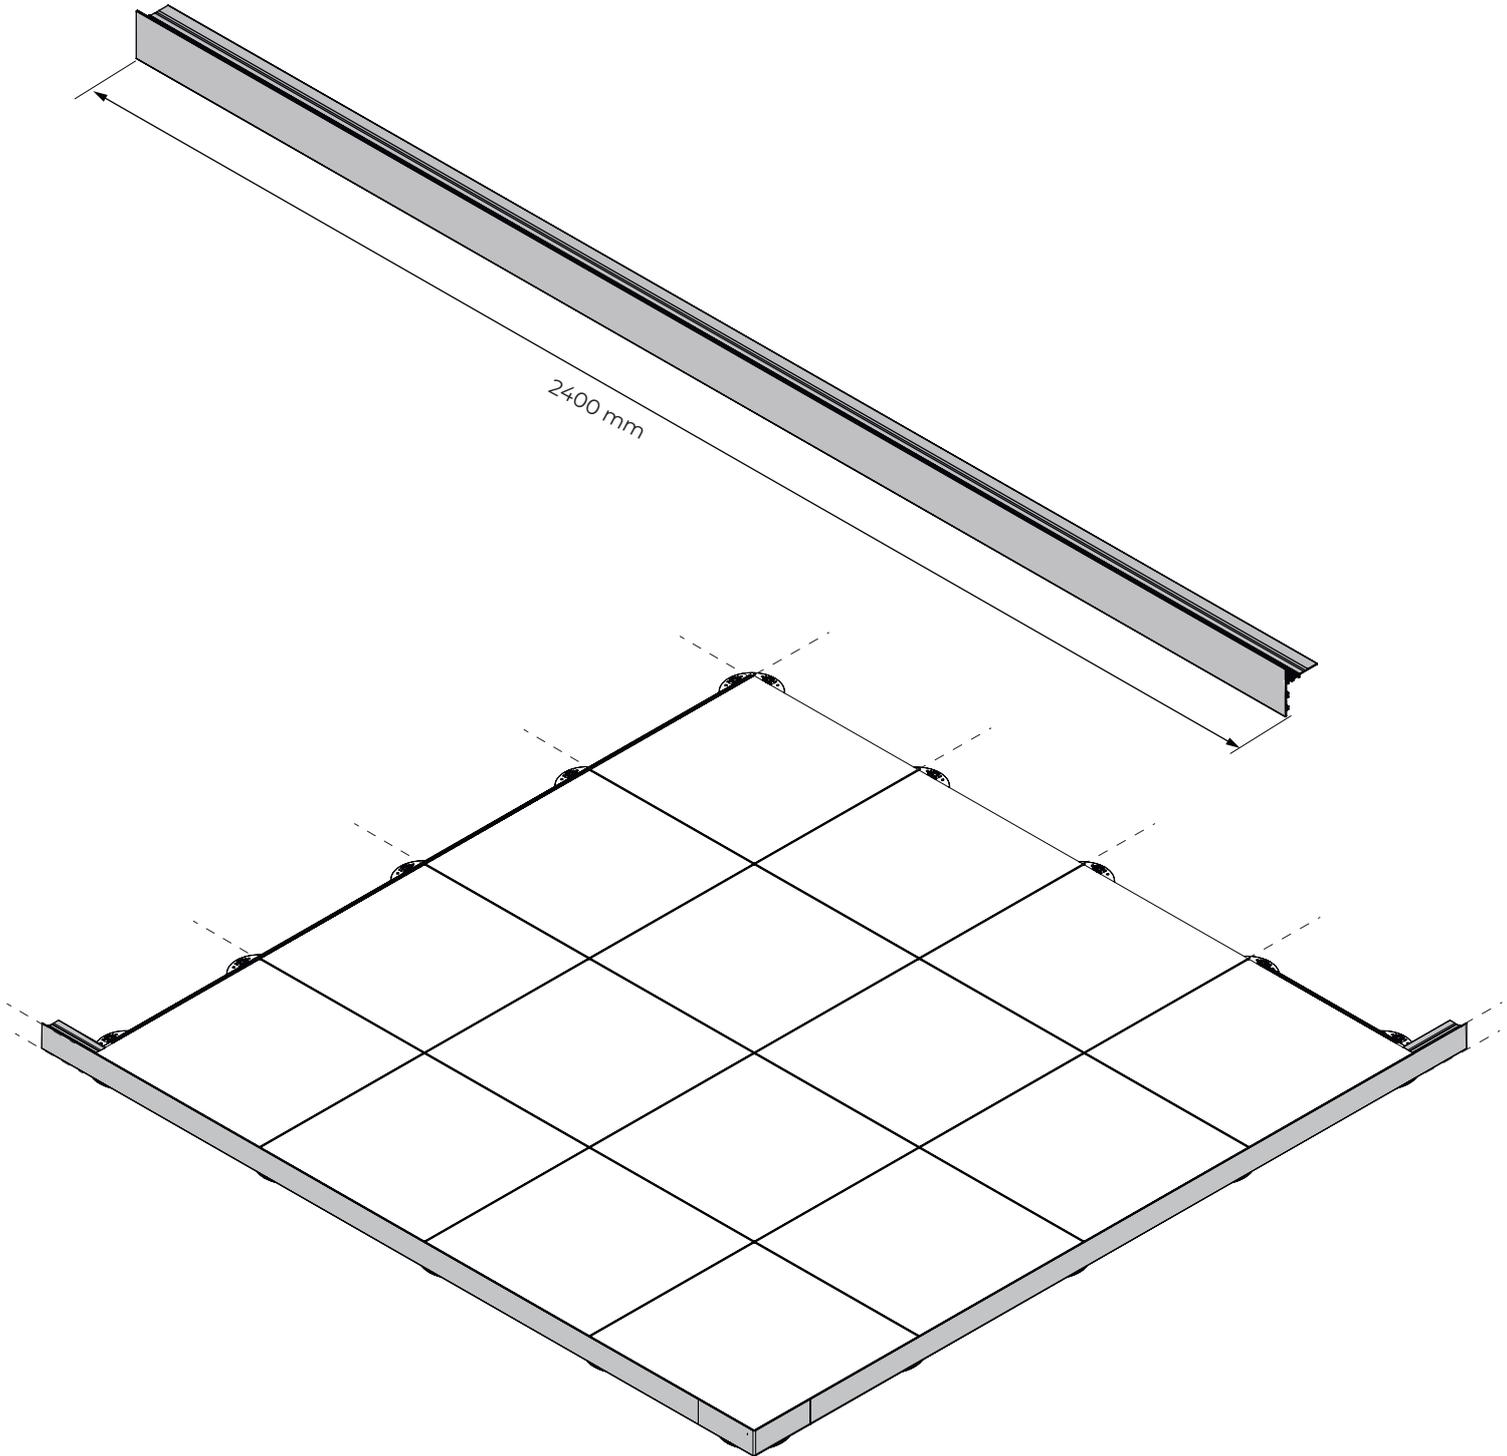


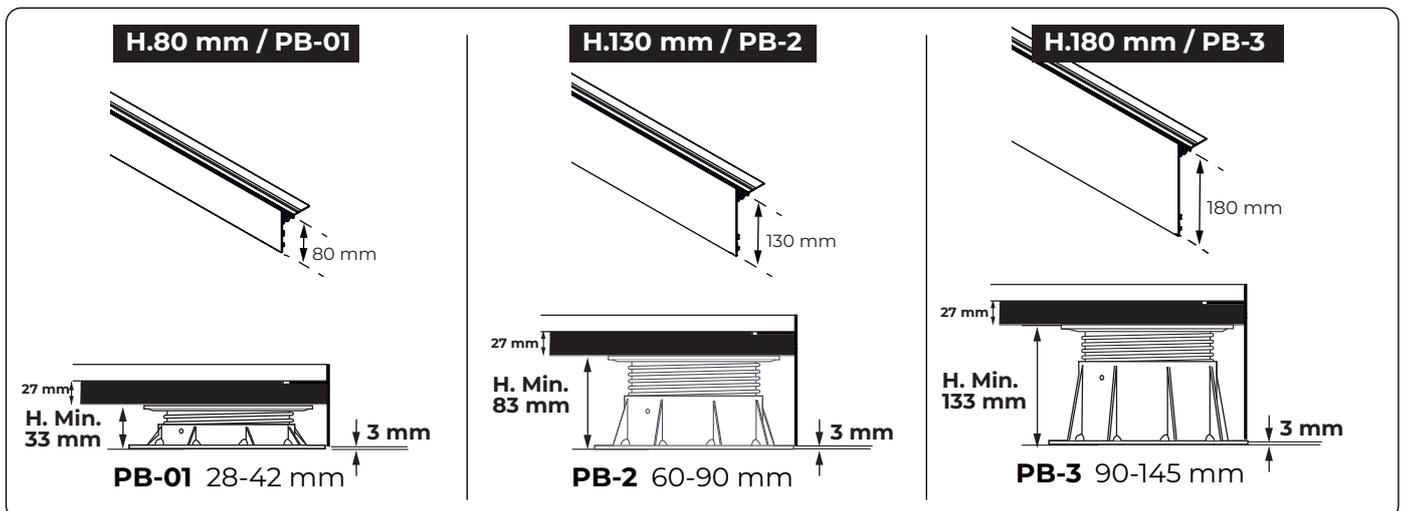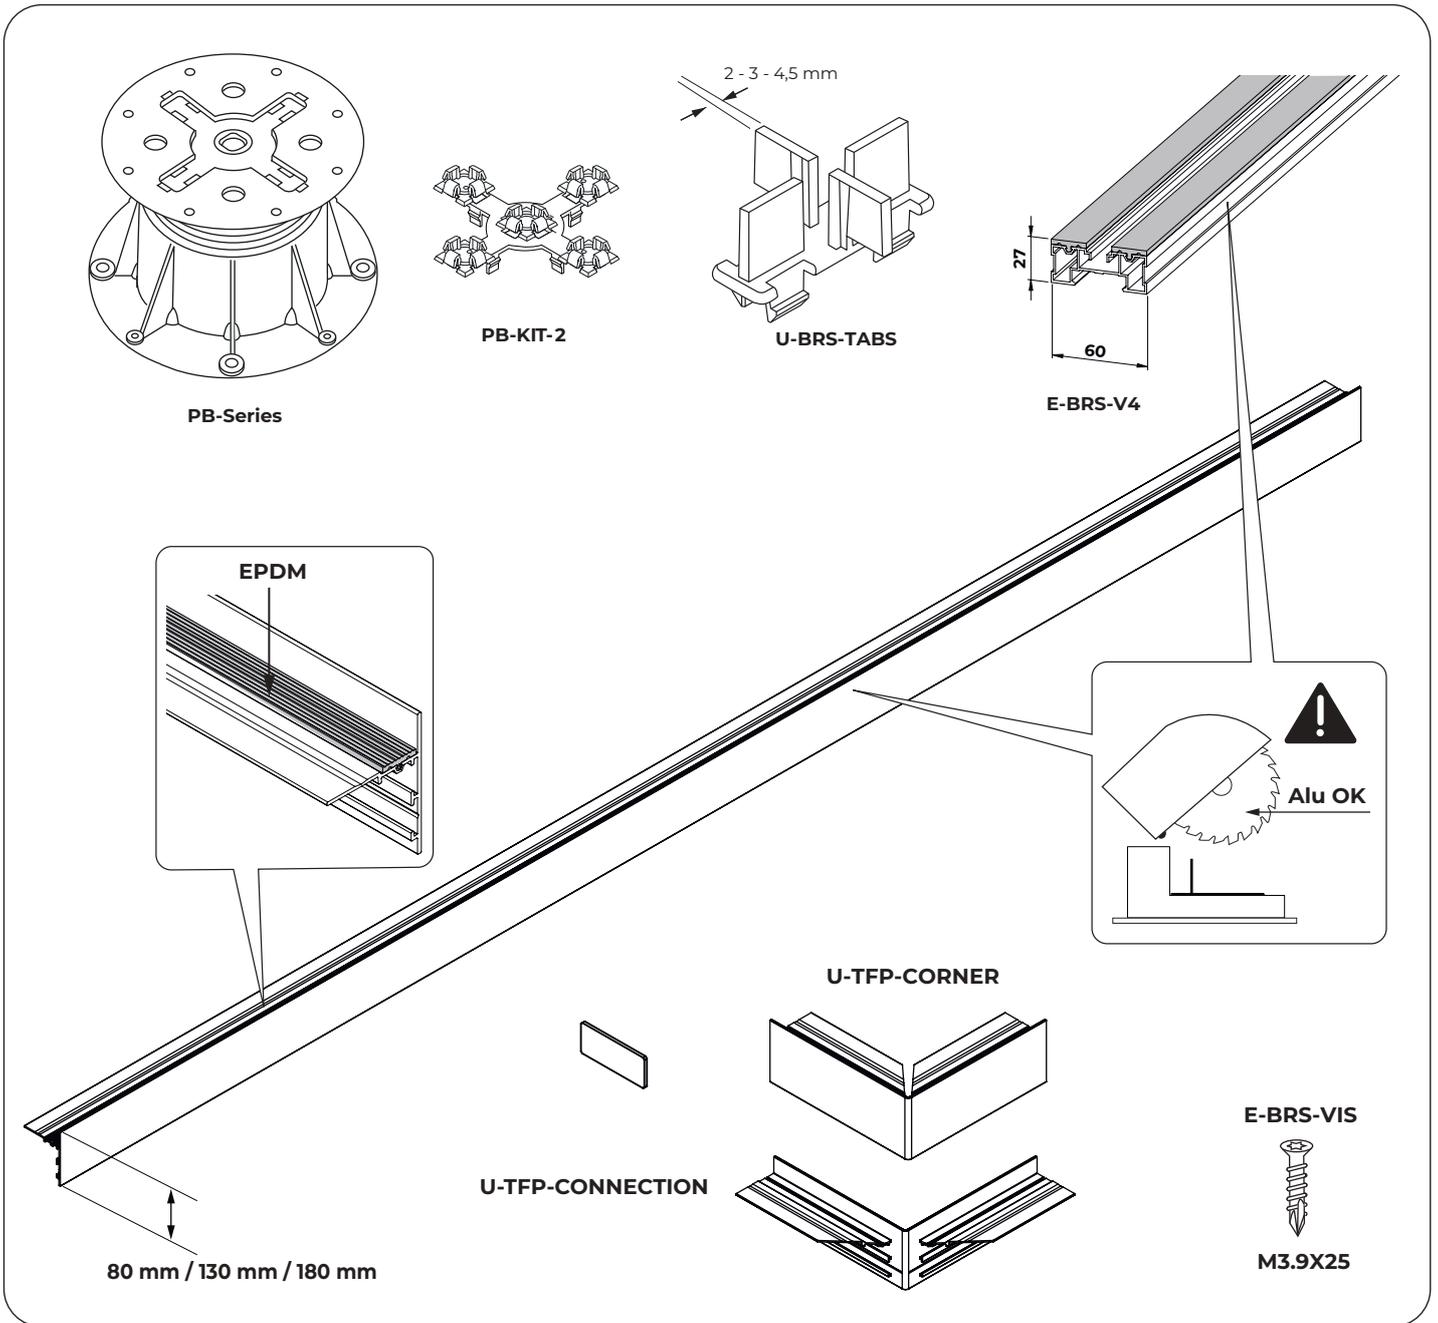


1

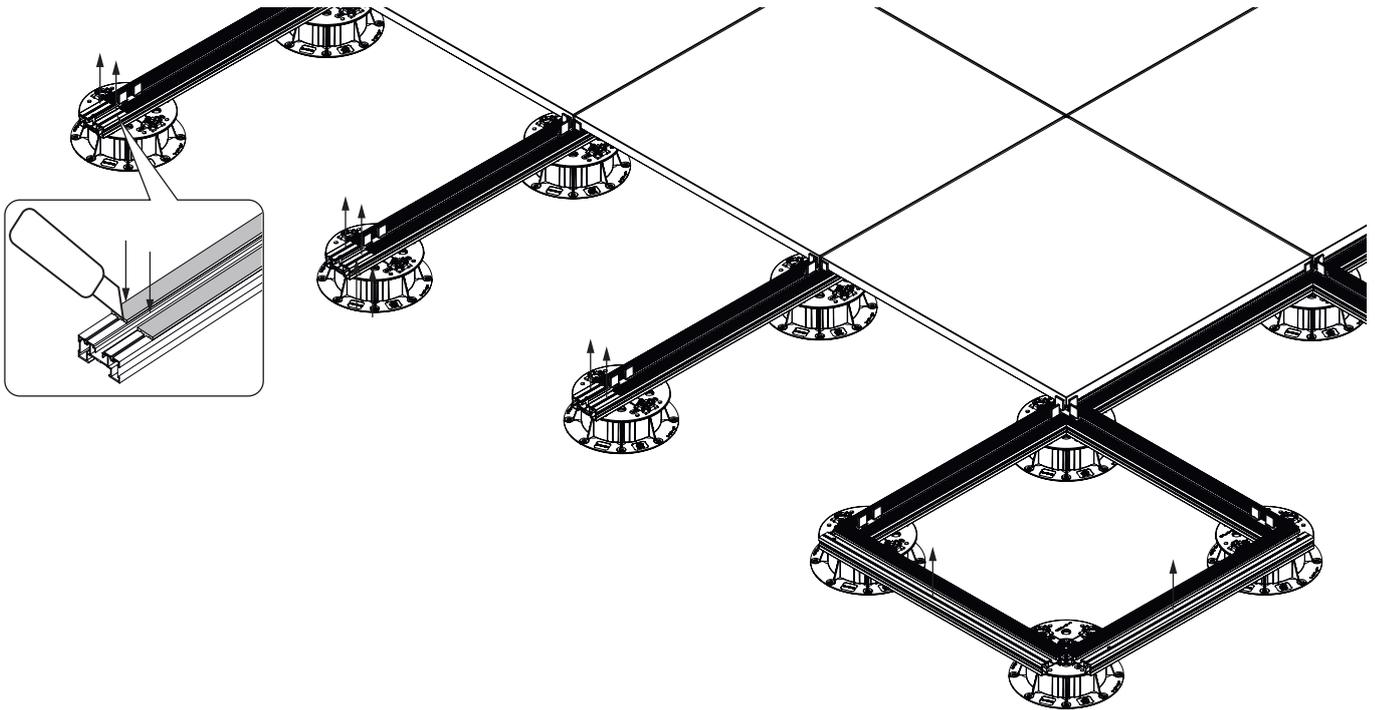


2 Terrace edge

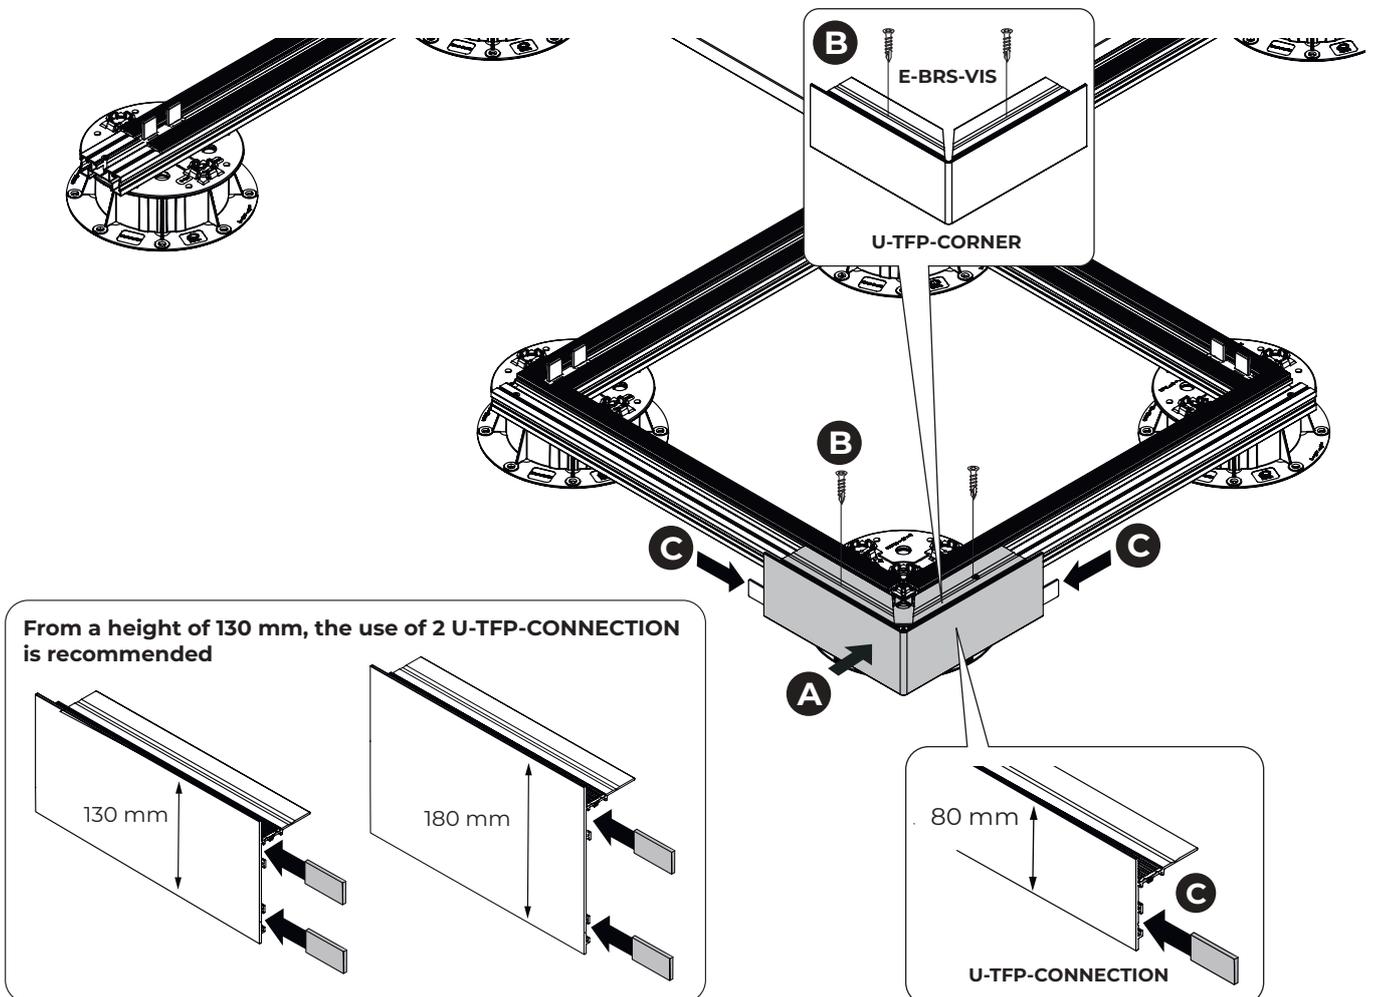


3

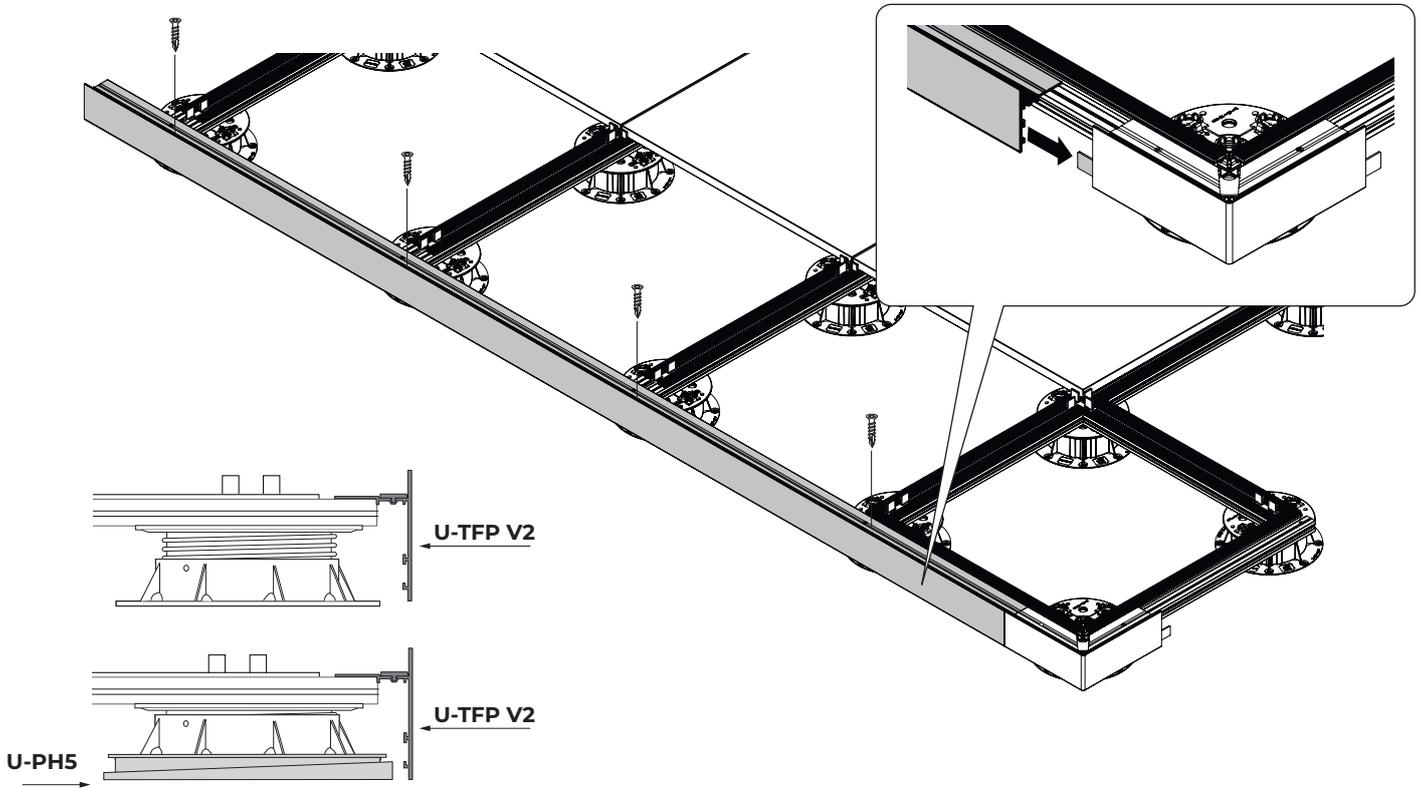


4

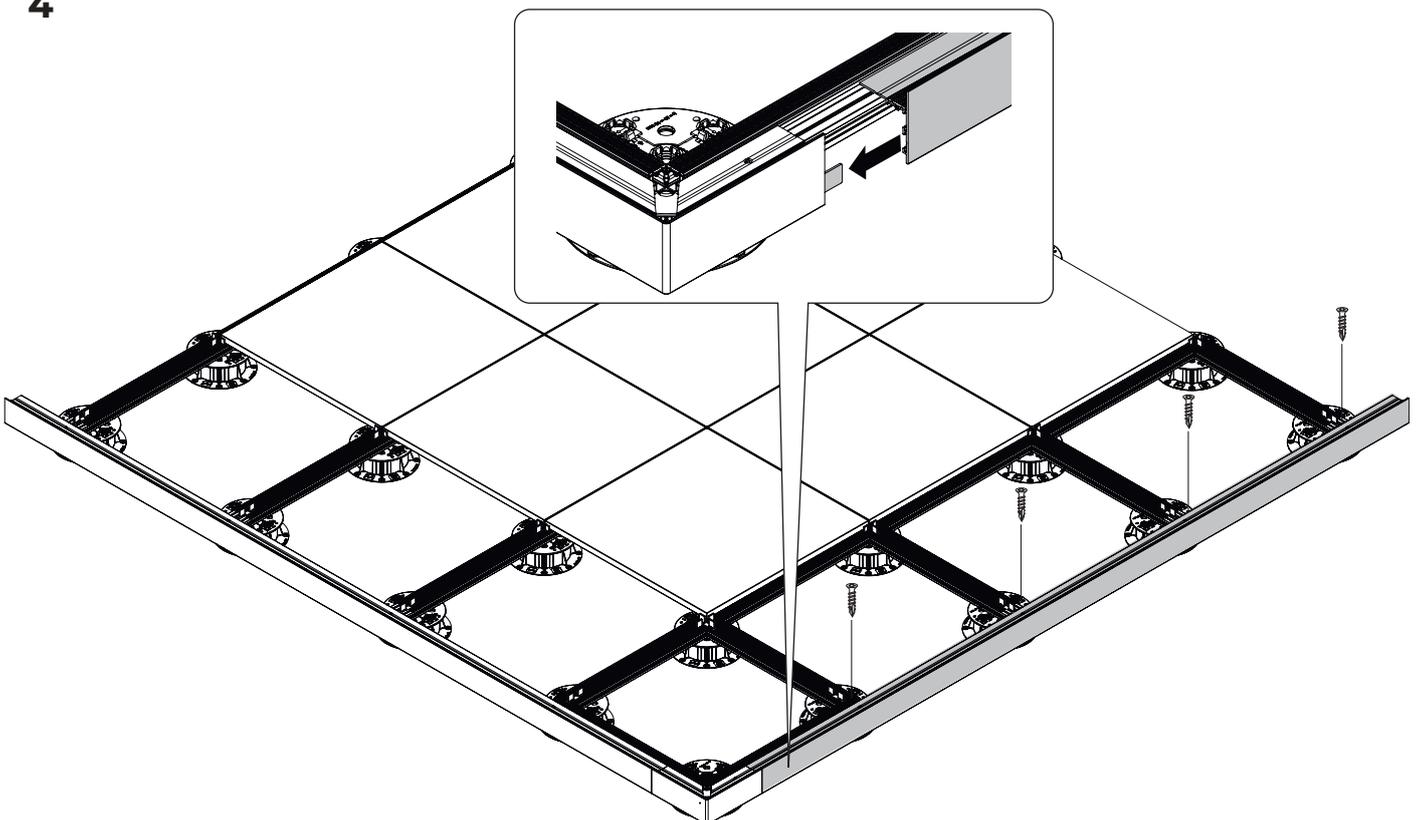




5

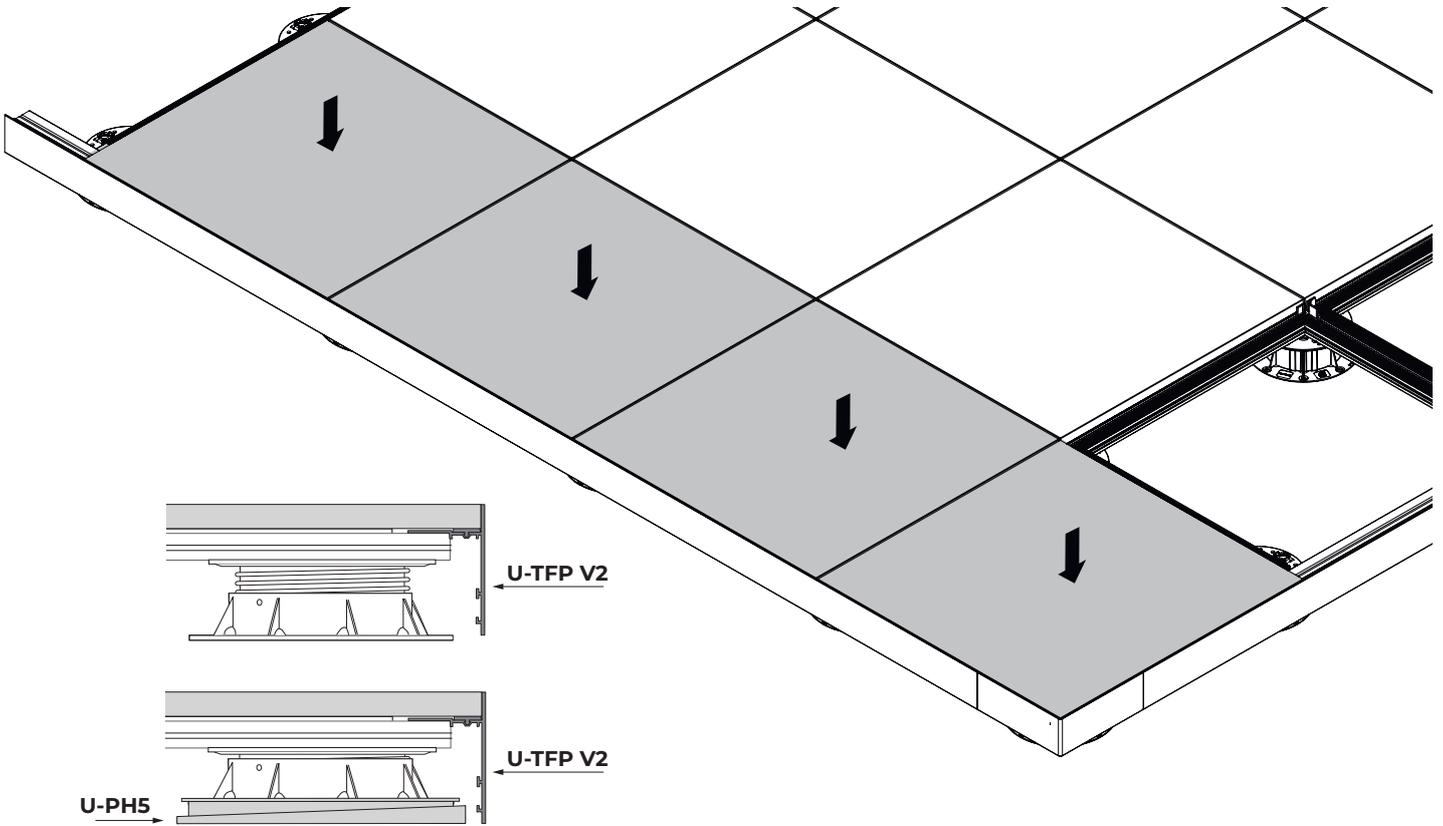


6

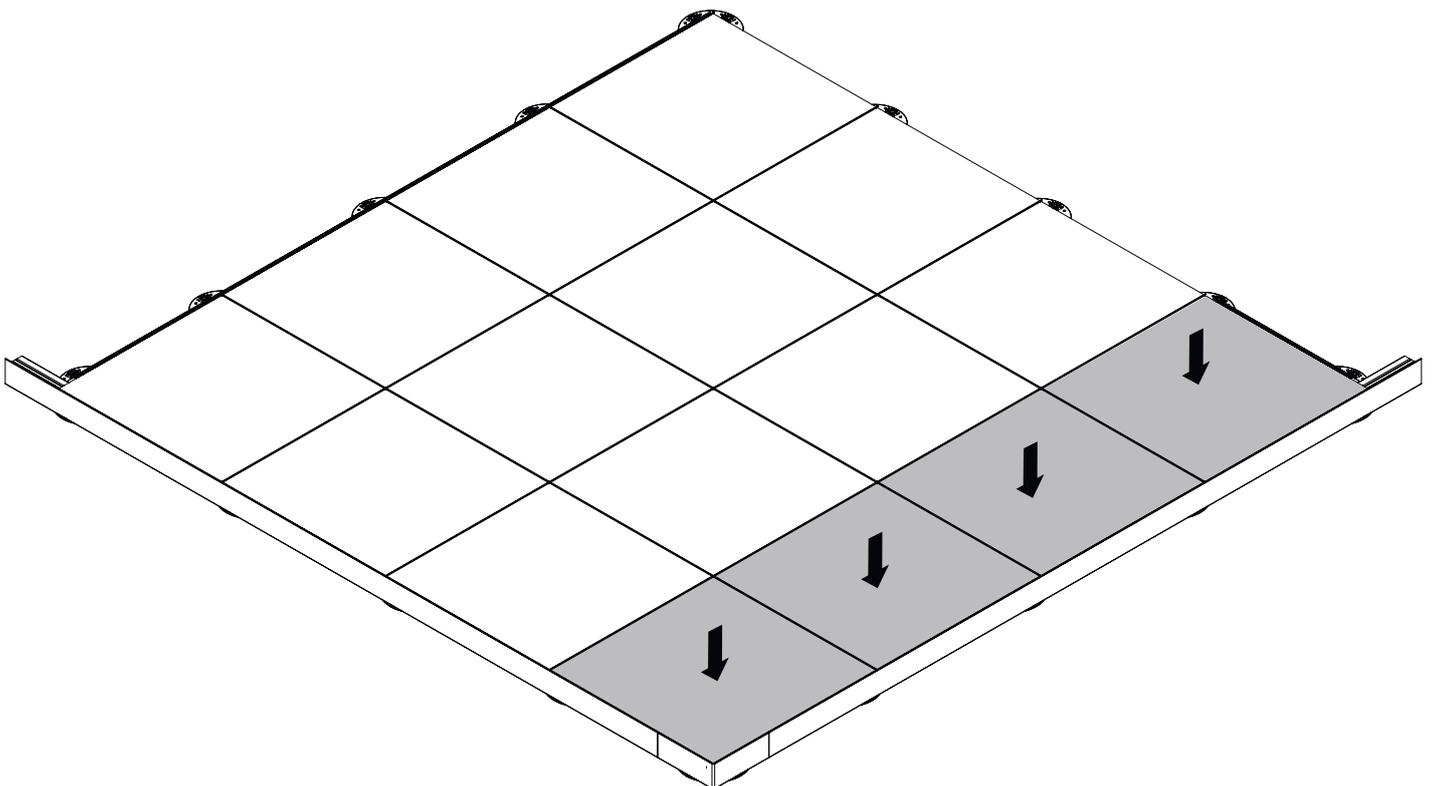


EXTENDER H40 and H60

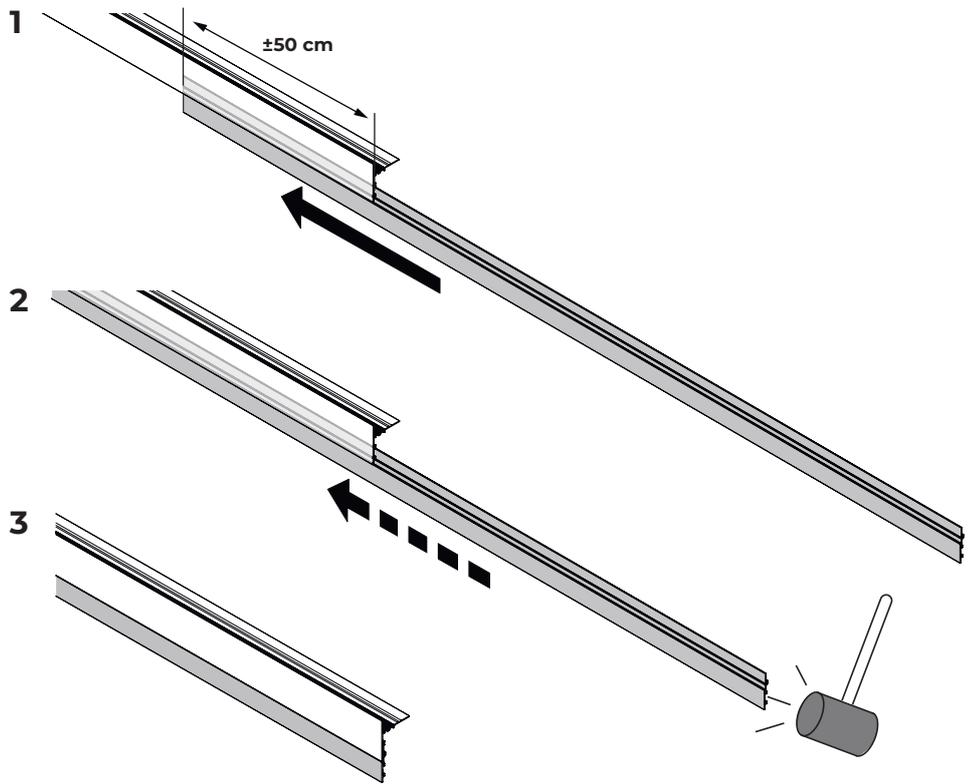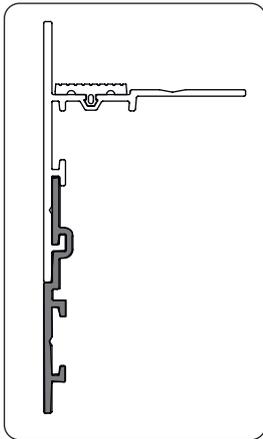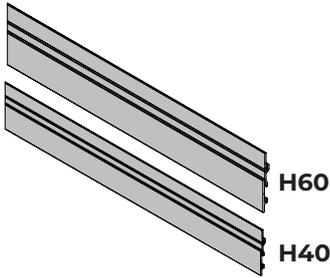


U-TFP-H80

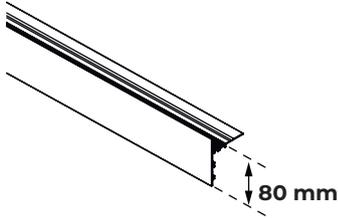


U-TFP-H80 + EXTENDER-H40

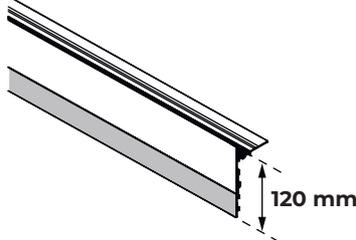


U-TFP-H80 + EXTENDER-H60

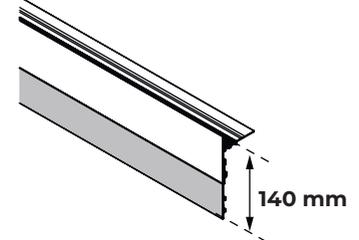


U-TFP-H130

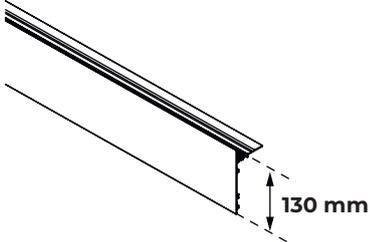


U-TFP-H130 + EXTENDER-H40

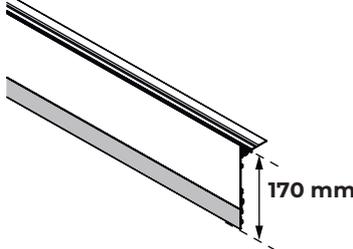


U-TFP-H130 + EXTENDER-H60

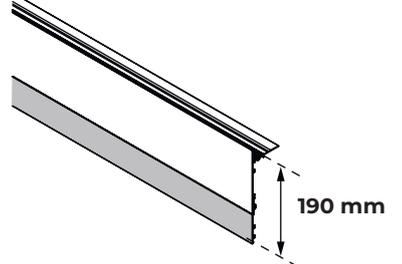

U-TFP-H180

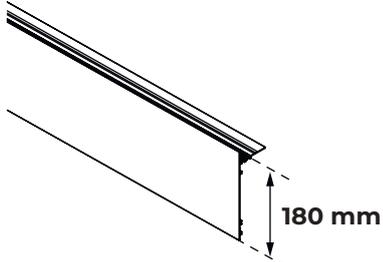

U-TFP-H180 + EXTENDER-H40

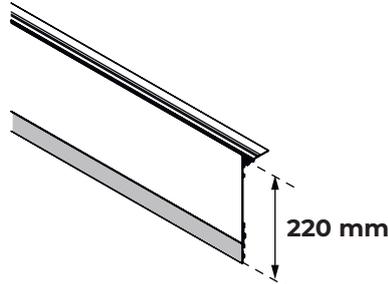

U-TFP-H180 + EXTENDER-H60

