




**2 Terrace edge**


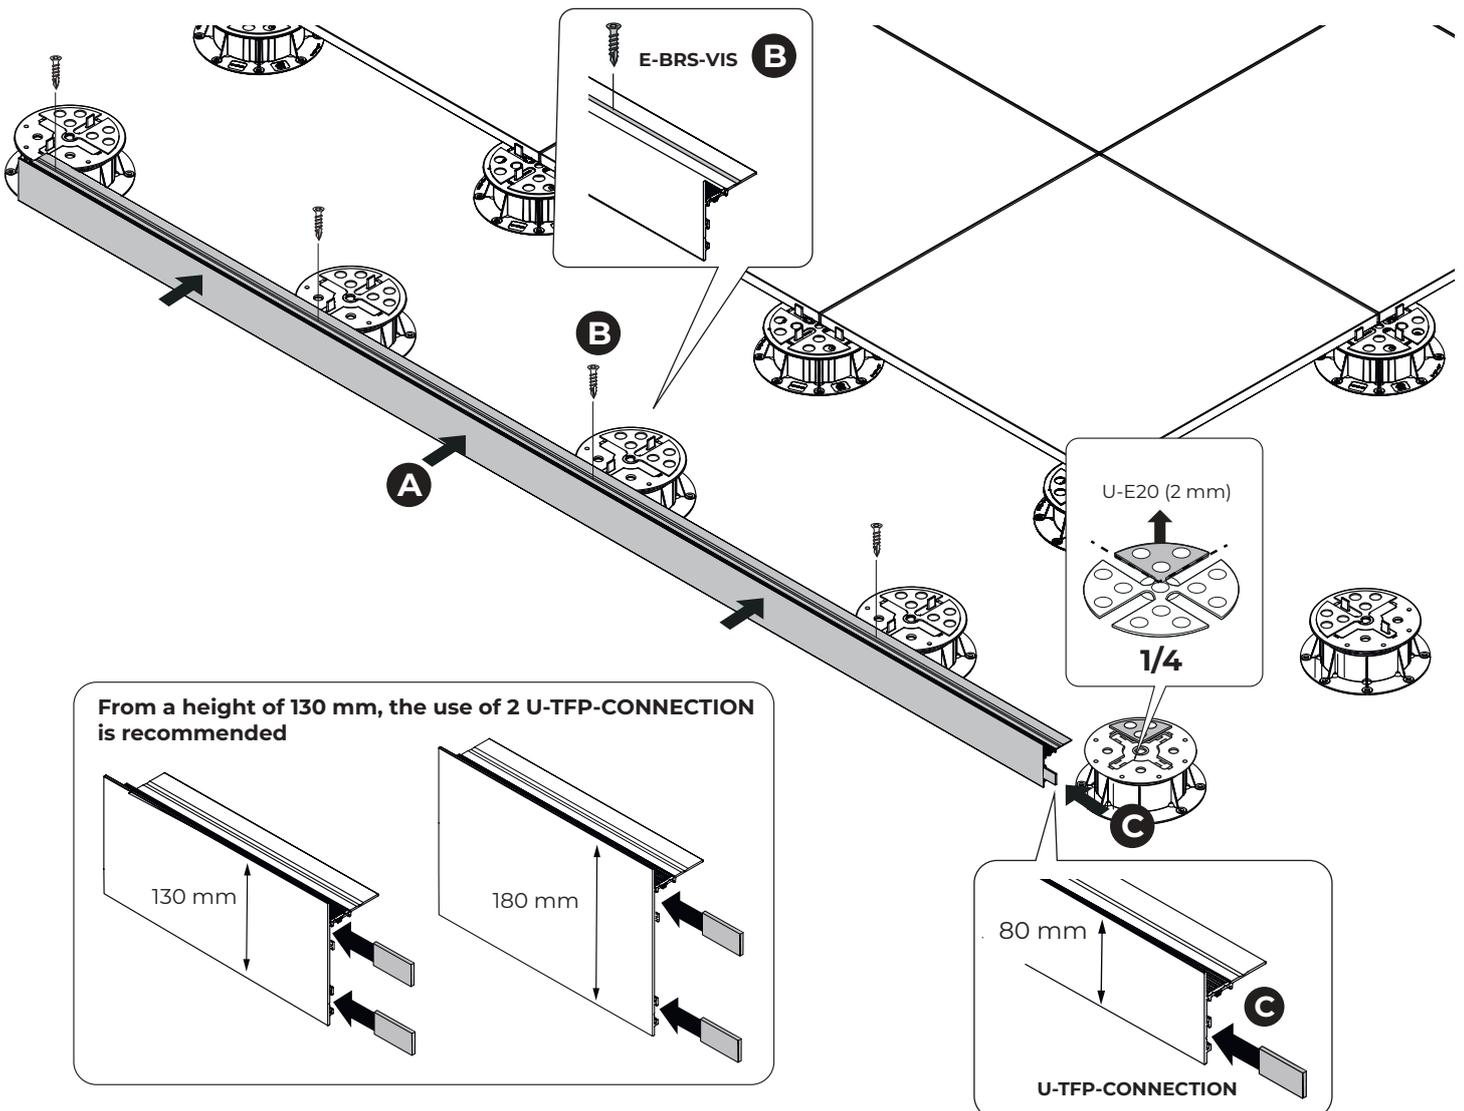


**3**



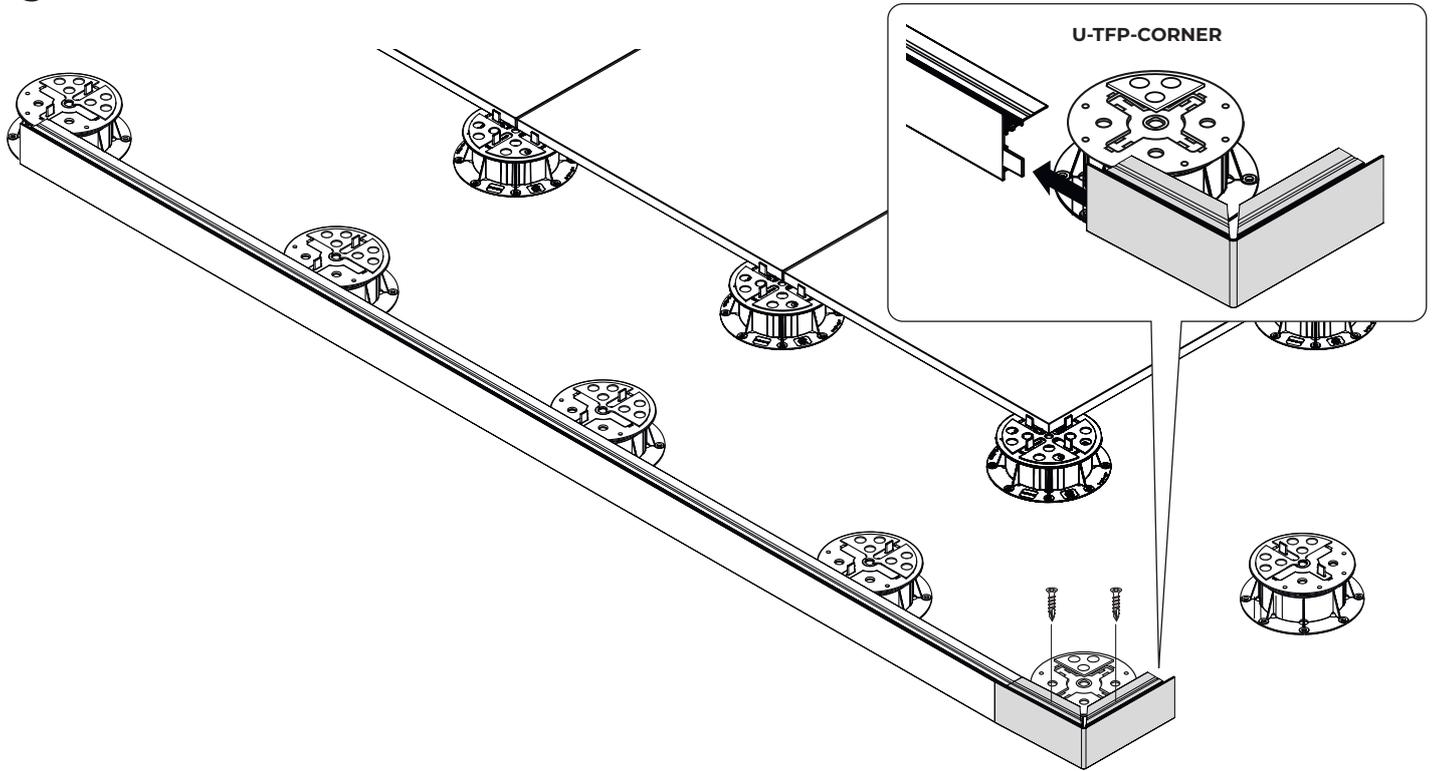


**4**

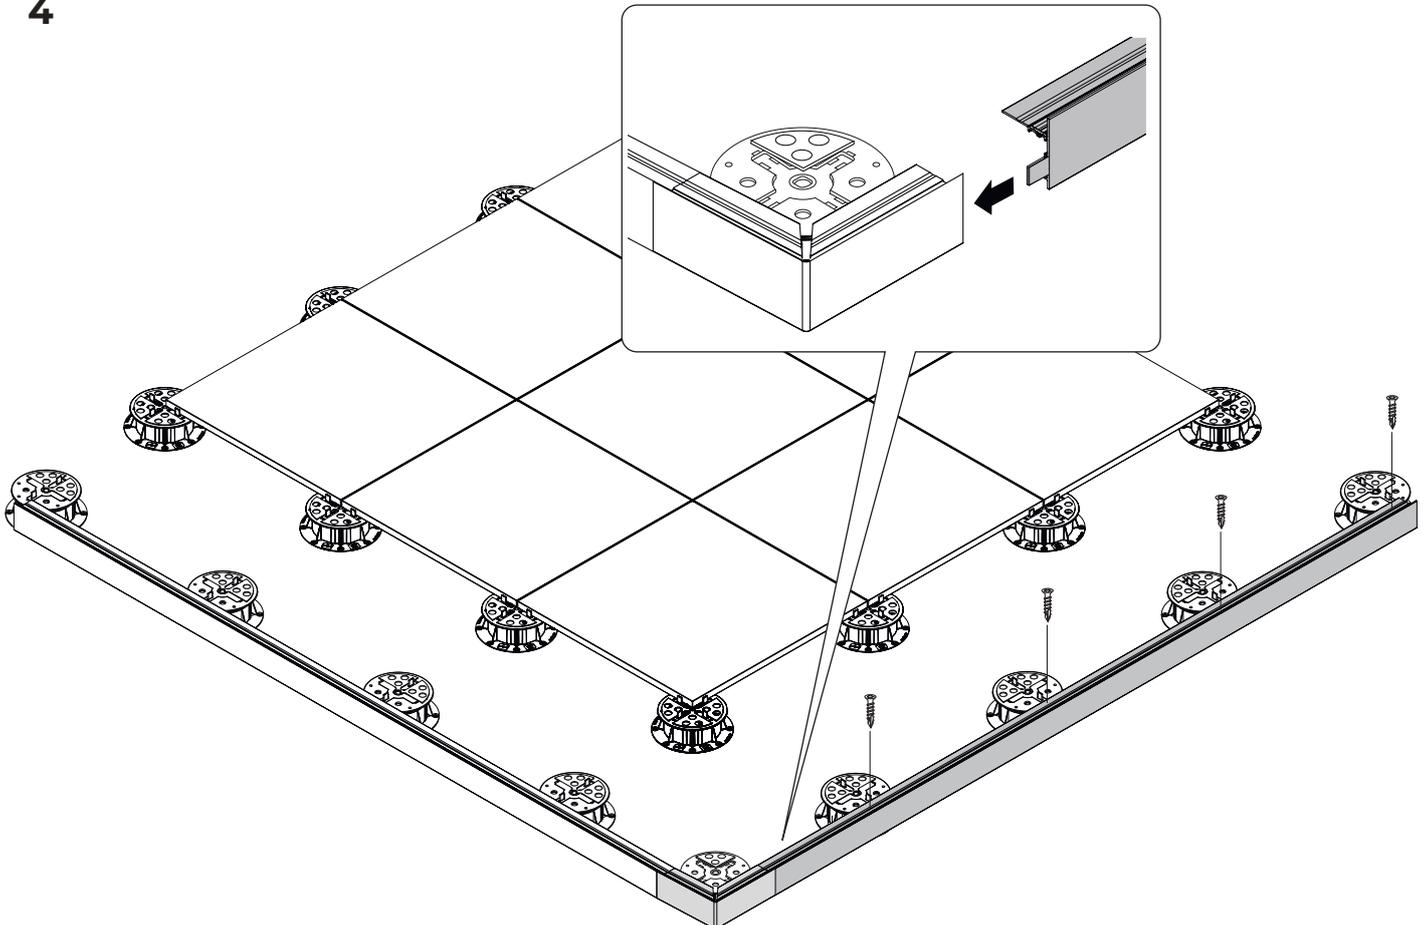


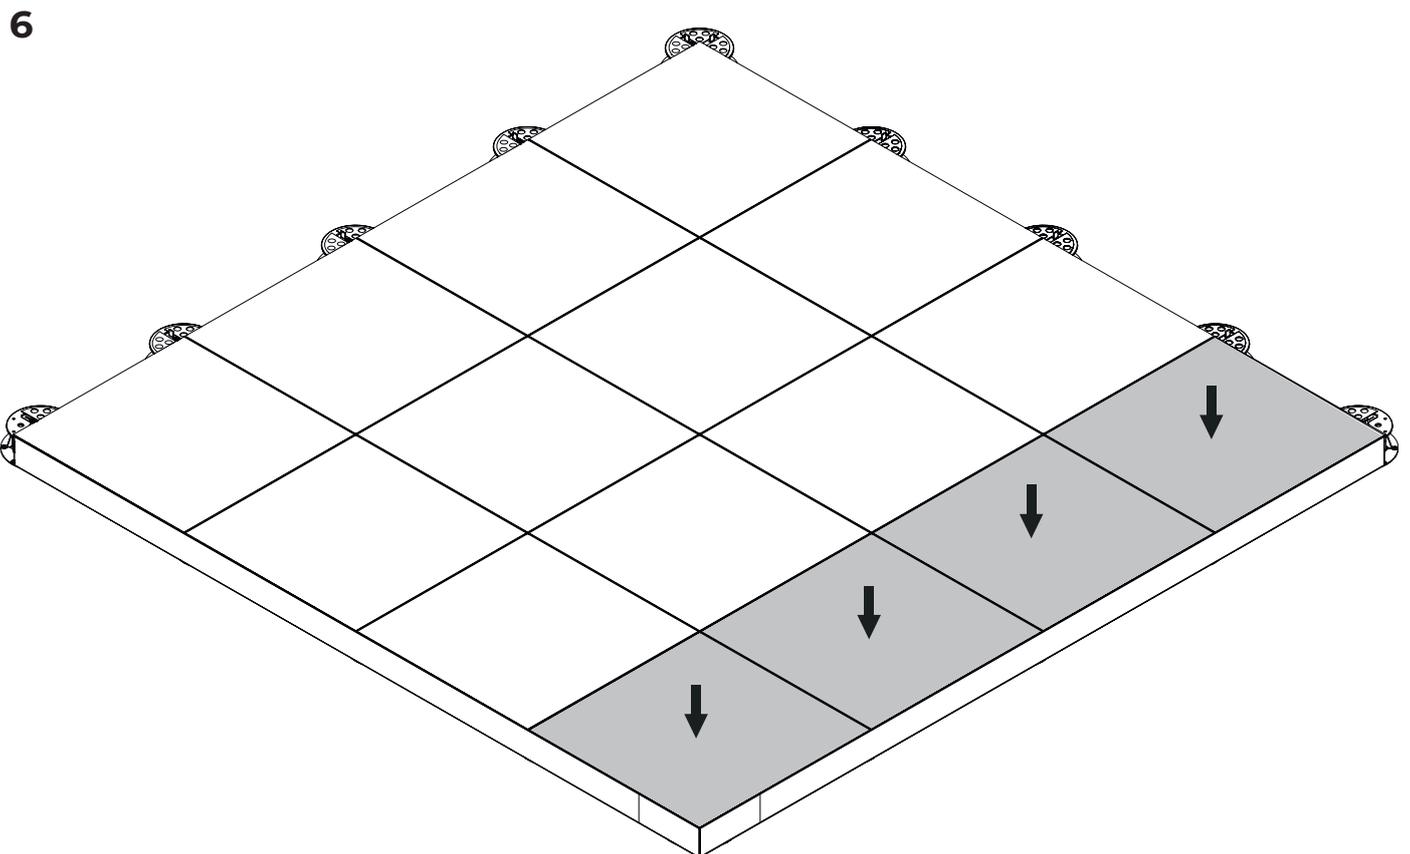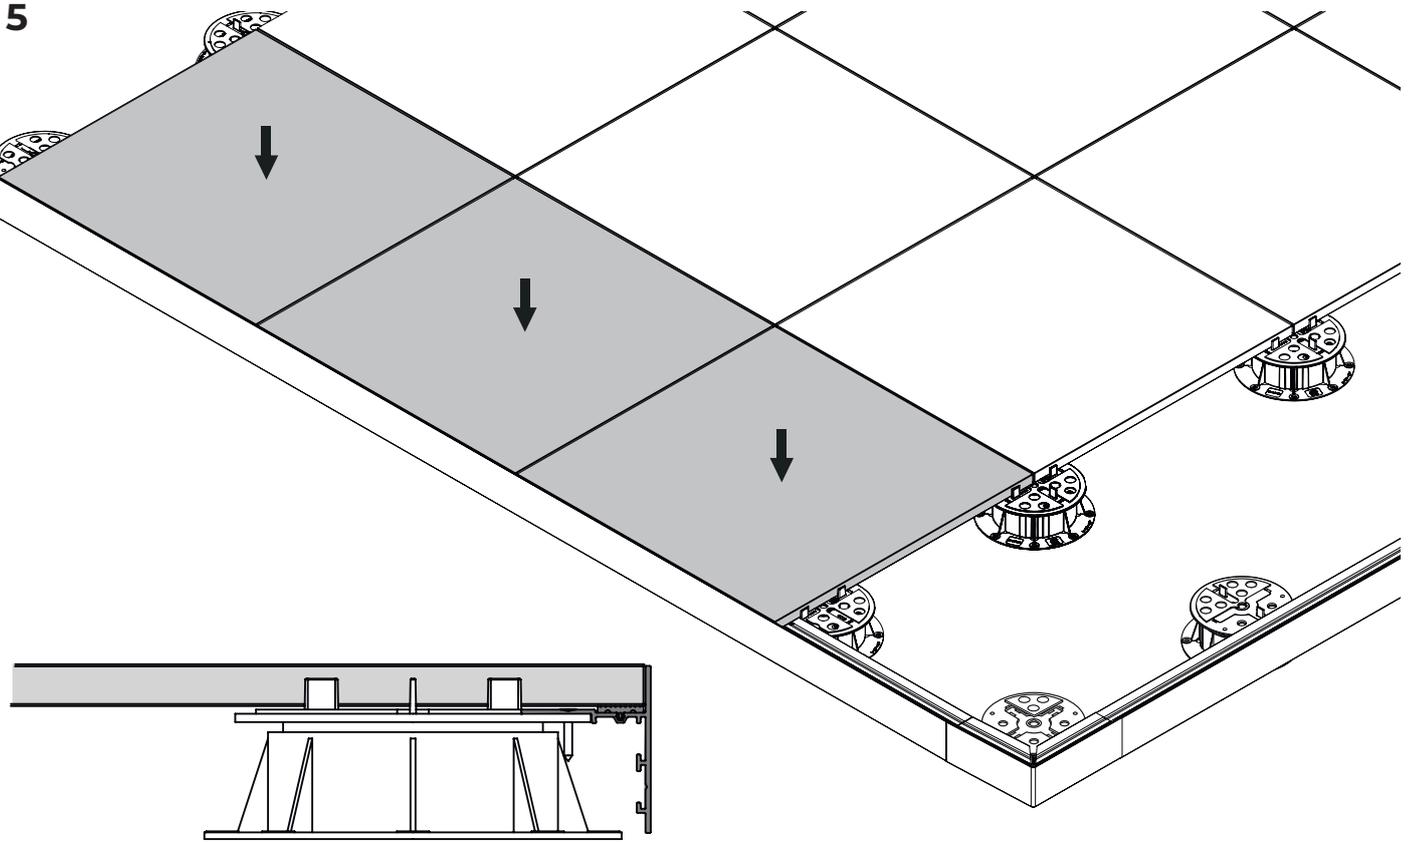


**EXTENDER H40 and H60**

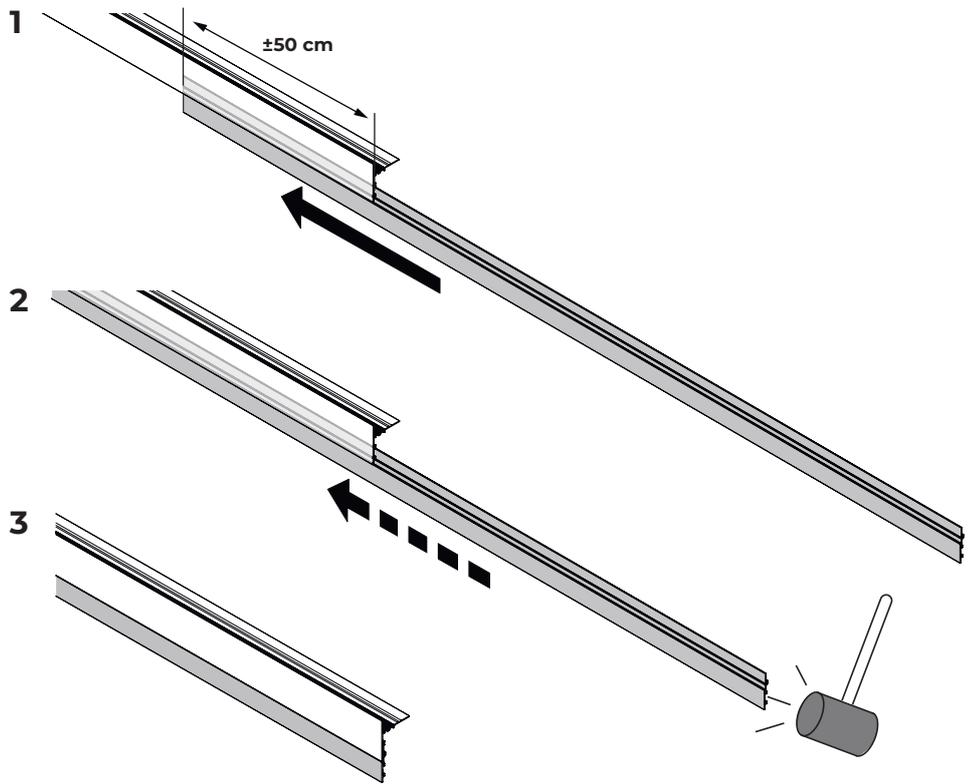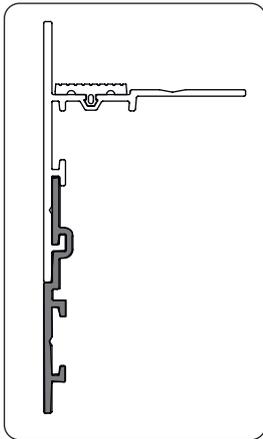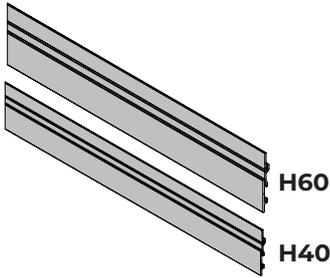


**U-TFP-H80**

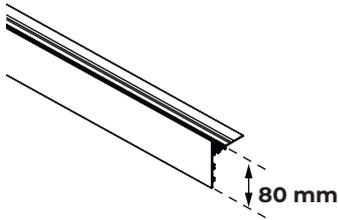


**U-TFP-H80 + EXTENDER-H40**

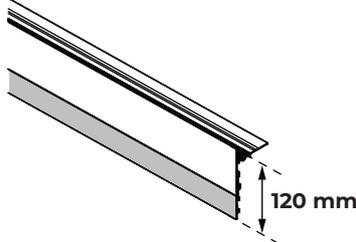


**U-TFP-H80 + EXTENDER-H60**

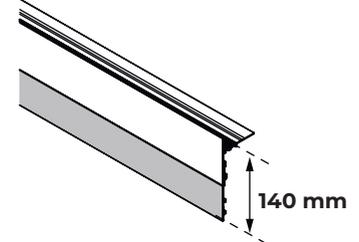


**U-TFP-H130**

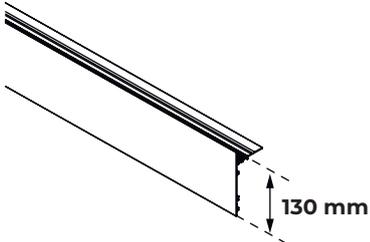


**U-TFP-H130 + EXTENDER-H40**

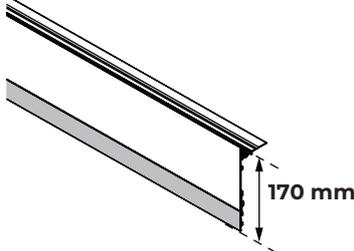


**U-TFP-H130 + EXTENDER-H60**

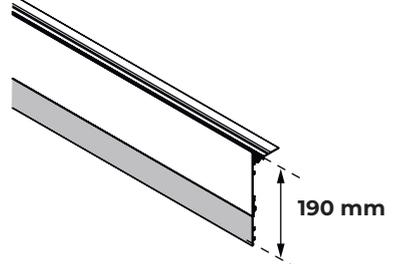

**U-TFP-H180**

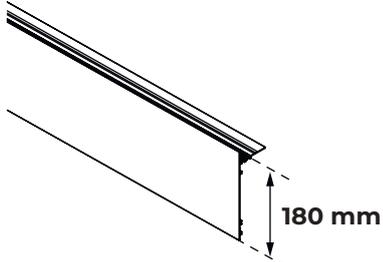

**U-TFP-H180 + EXTENDER-H40**

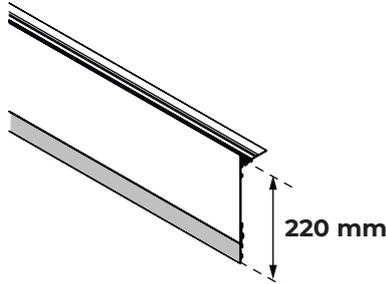

**U-TFP-H180 + EXTENDER-H60**

