


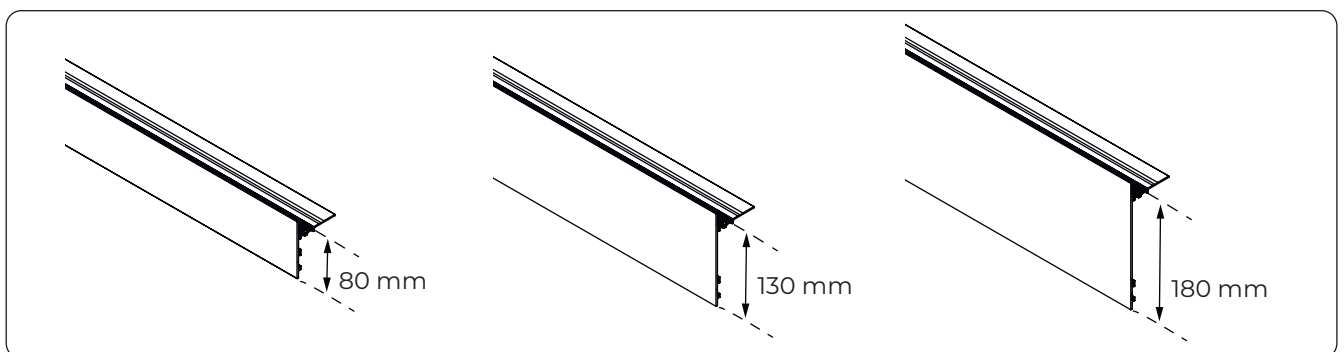


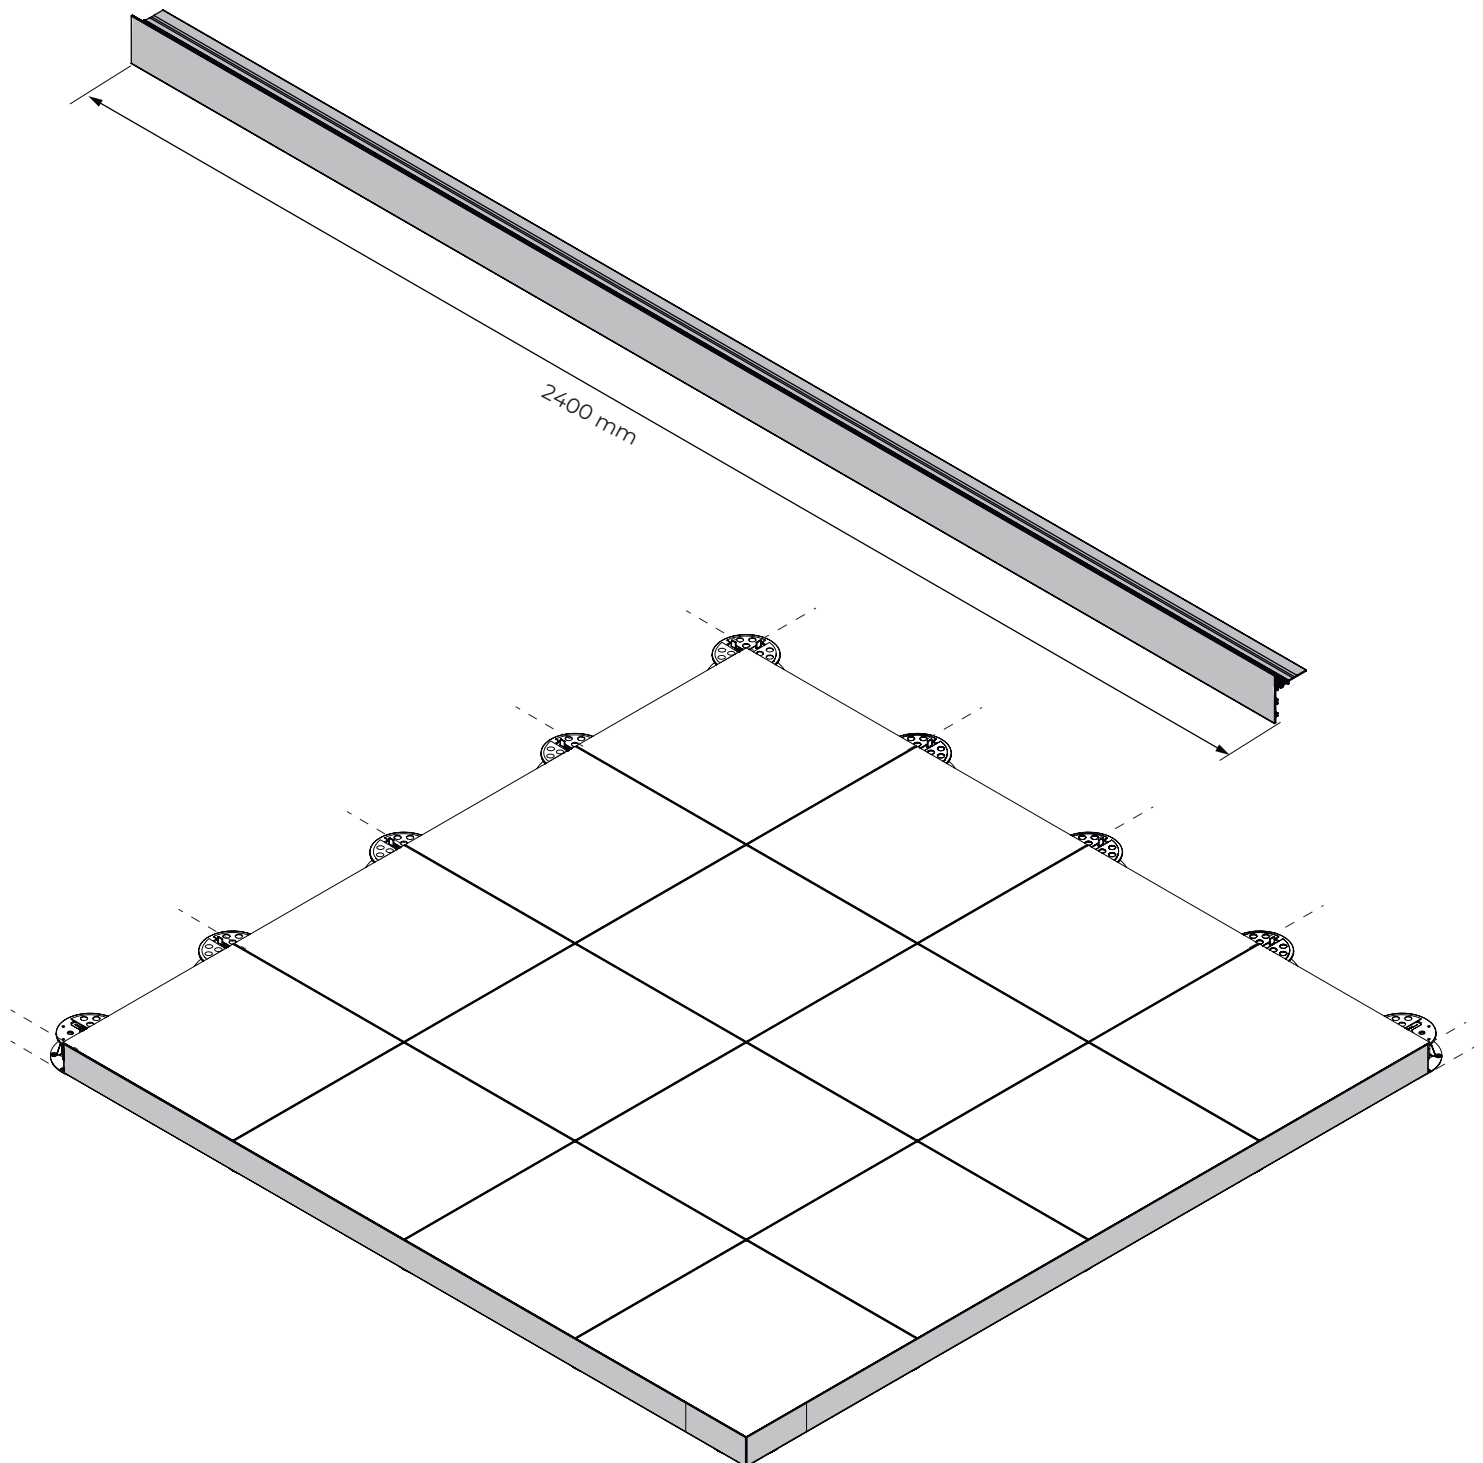


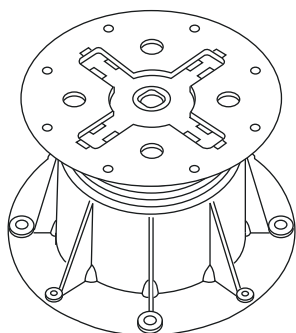


PB-Series

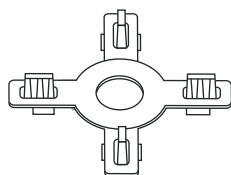

PB-TABS

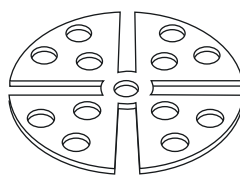

U-E20 (2 mm)

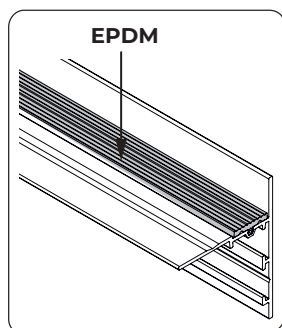

EPDM


U-TFP
2400 mm



Alu OK



U-TFP-CONNECTION

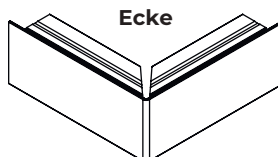

Ecke


E-BRS-VIS




M3.9X25

80 mm / 130 mm / 180 mm

H.80 mm / PB-2

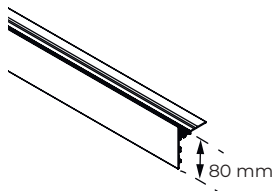


80 mm

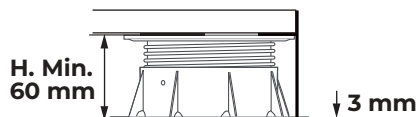


H. Min.
60 mm

PB-2 60-90 mm

H.130 mm / PB-3

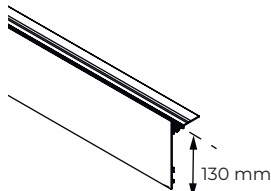


130 mm

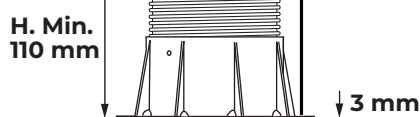

H. Min.
110 mm

PB-3 90-145 mm


H.180 mm / PB-4

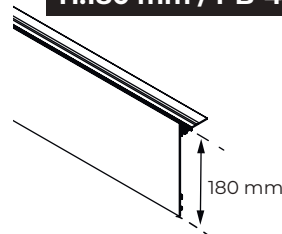


180 mm

H. Min.
160 mm


PB-4 145-245 mm

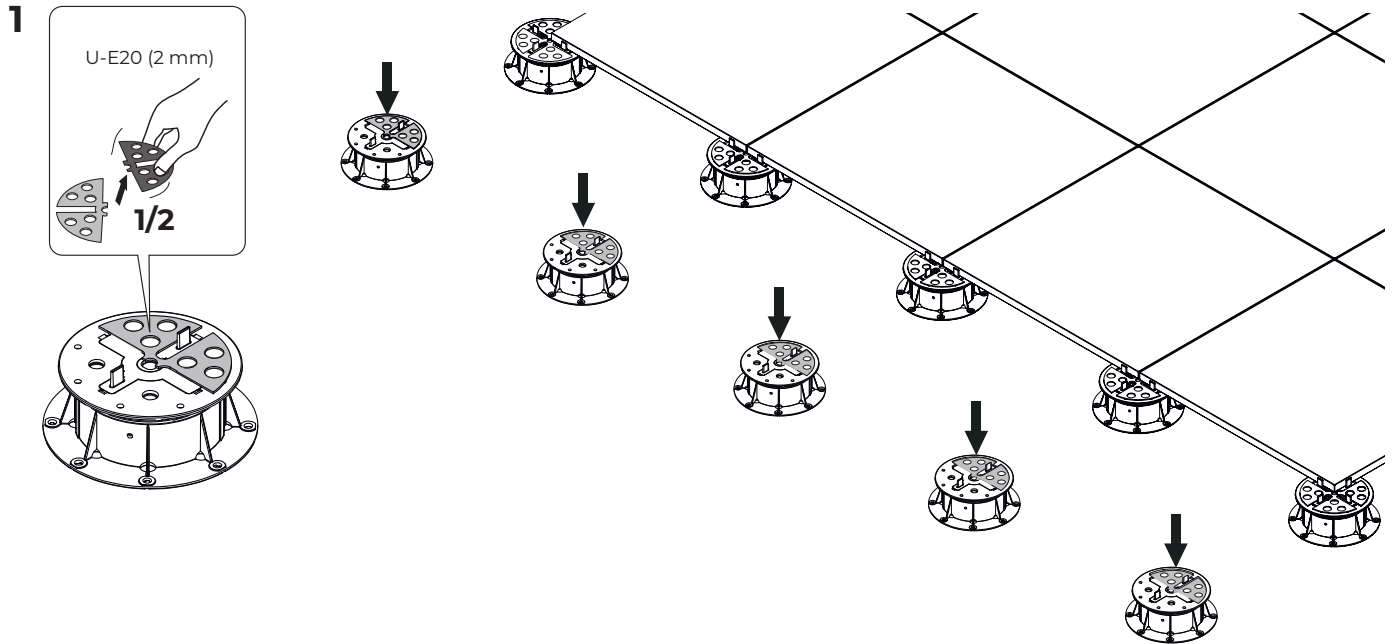


2 Terrassenrand


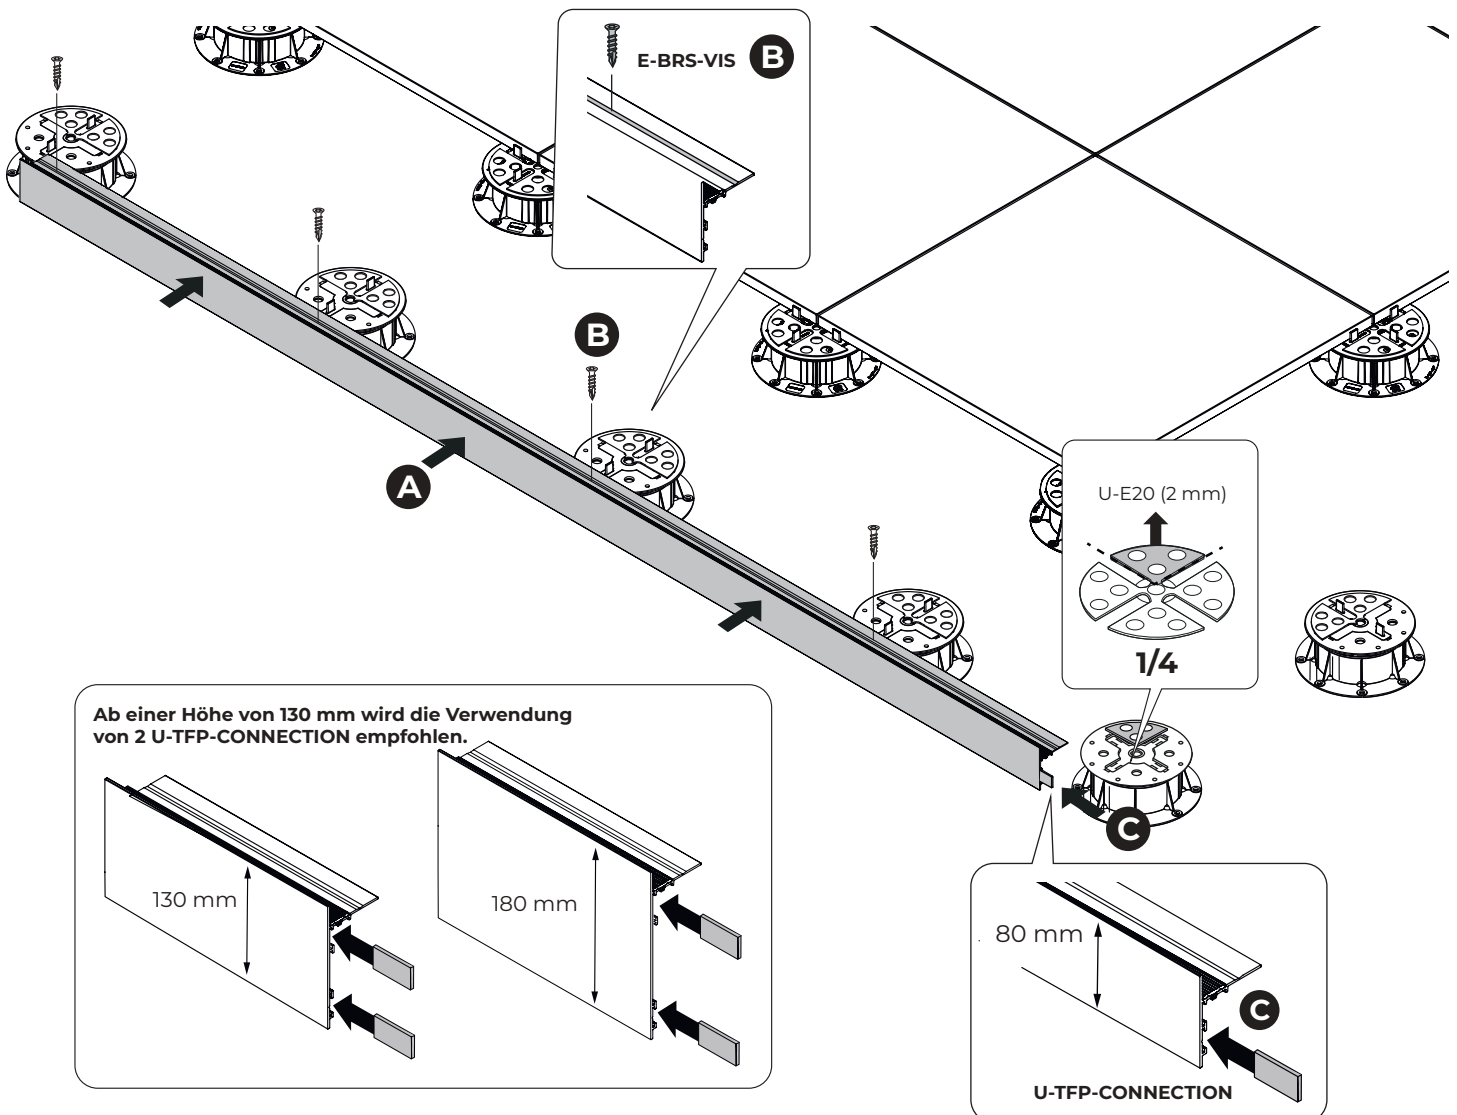


3

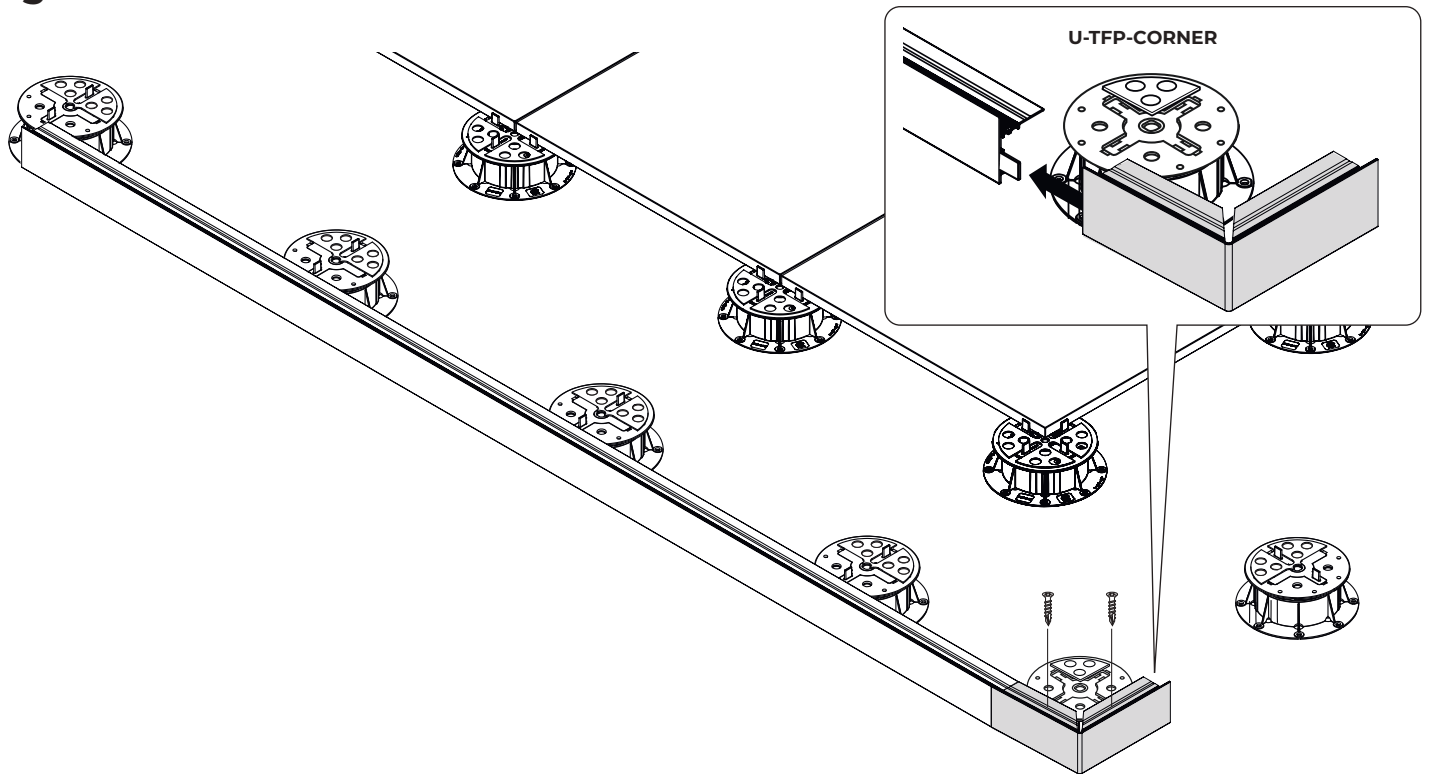


4

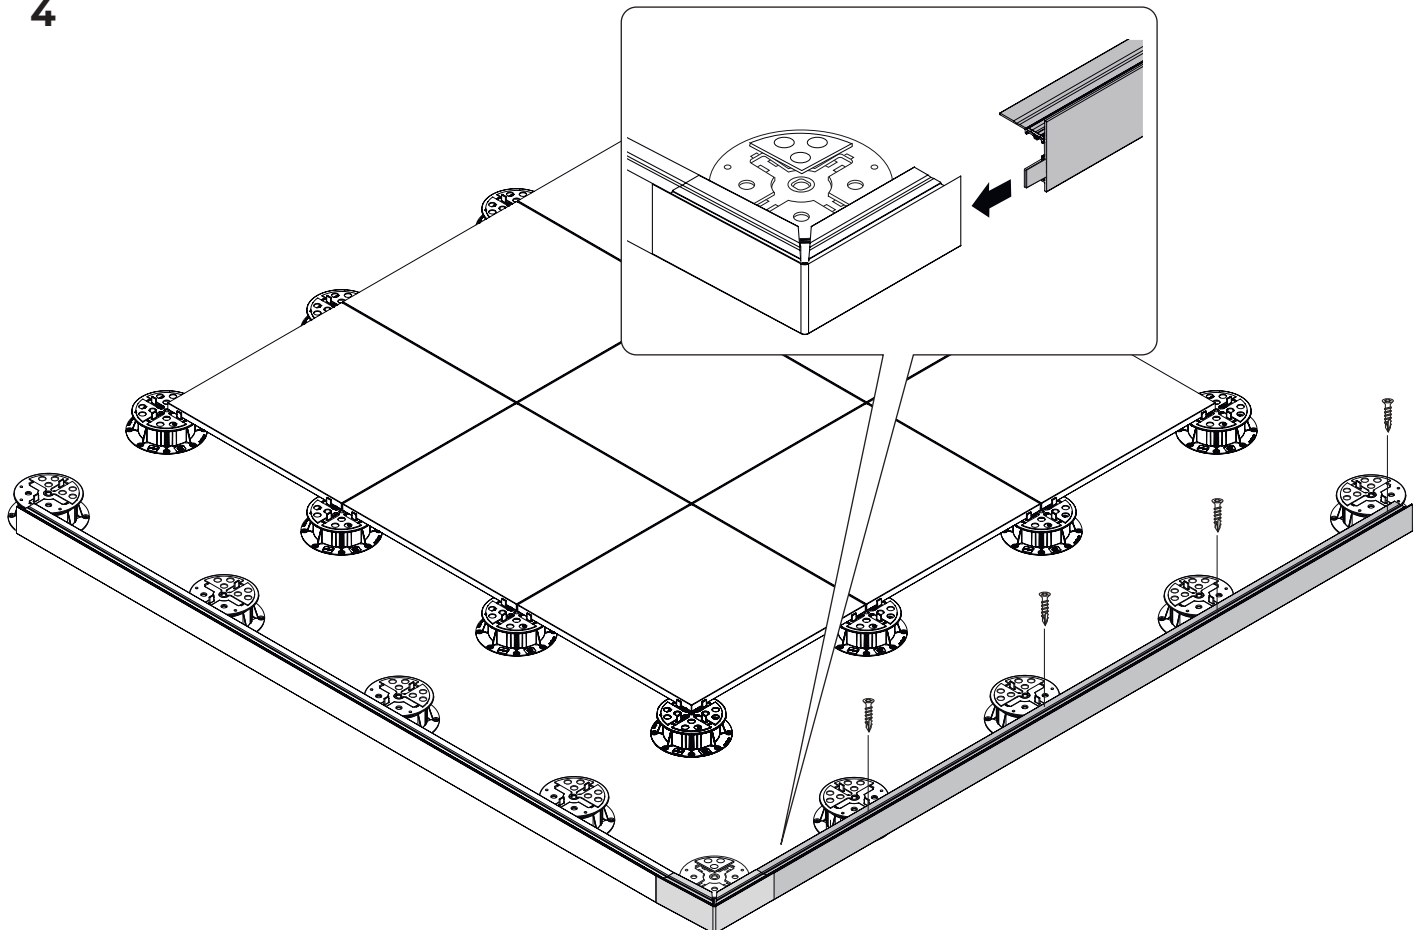


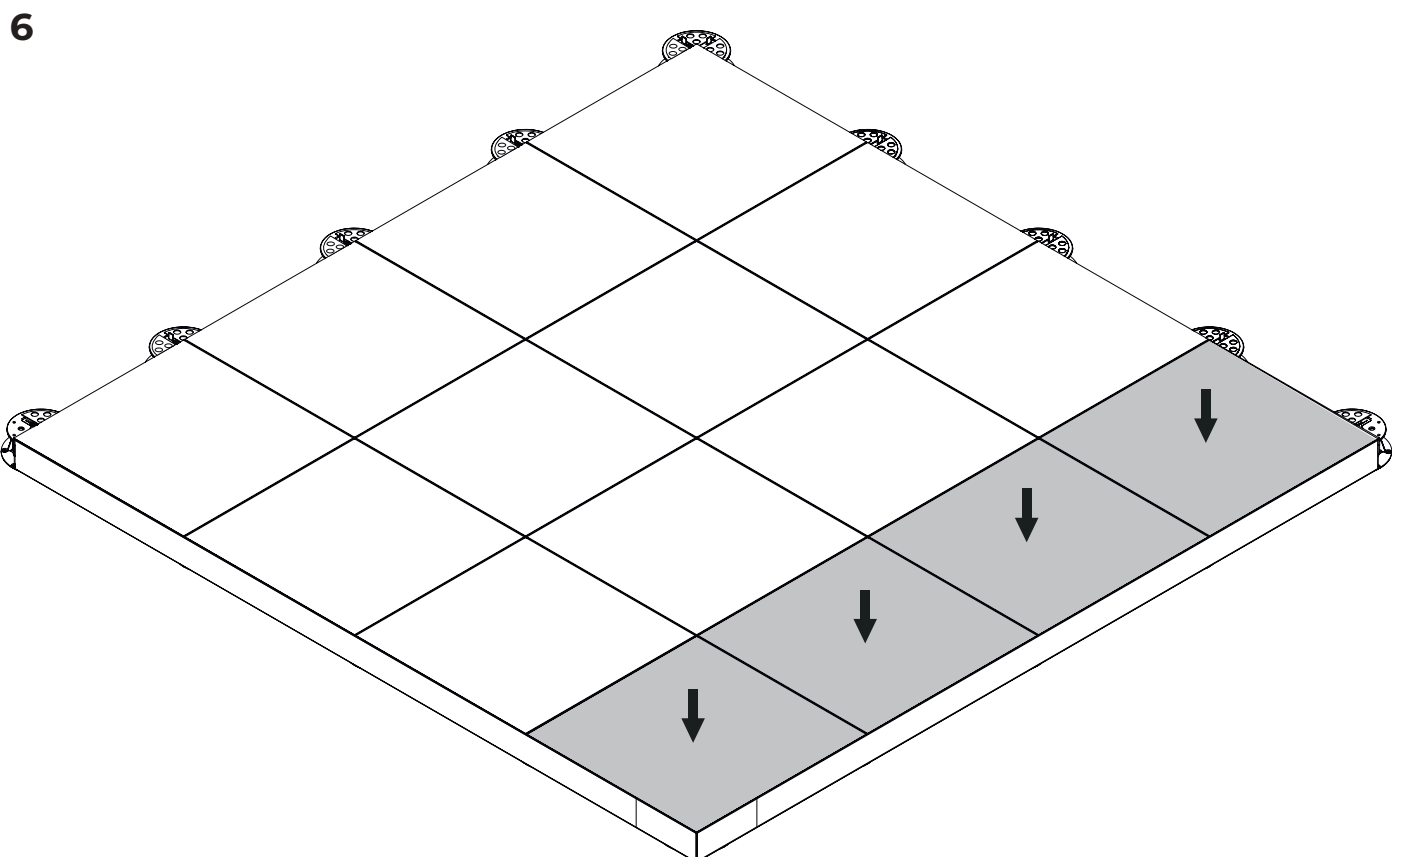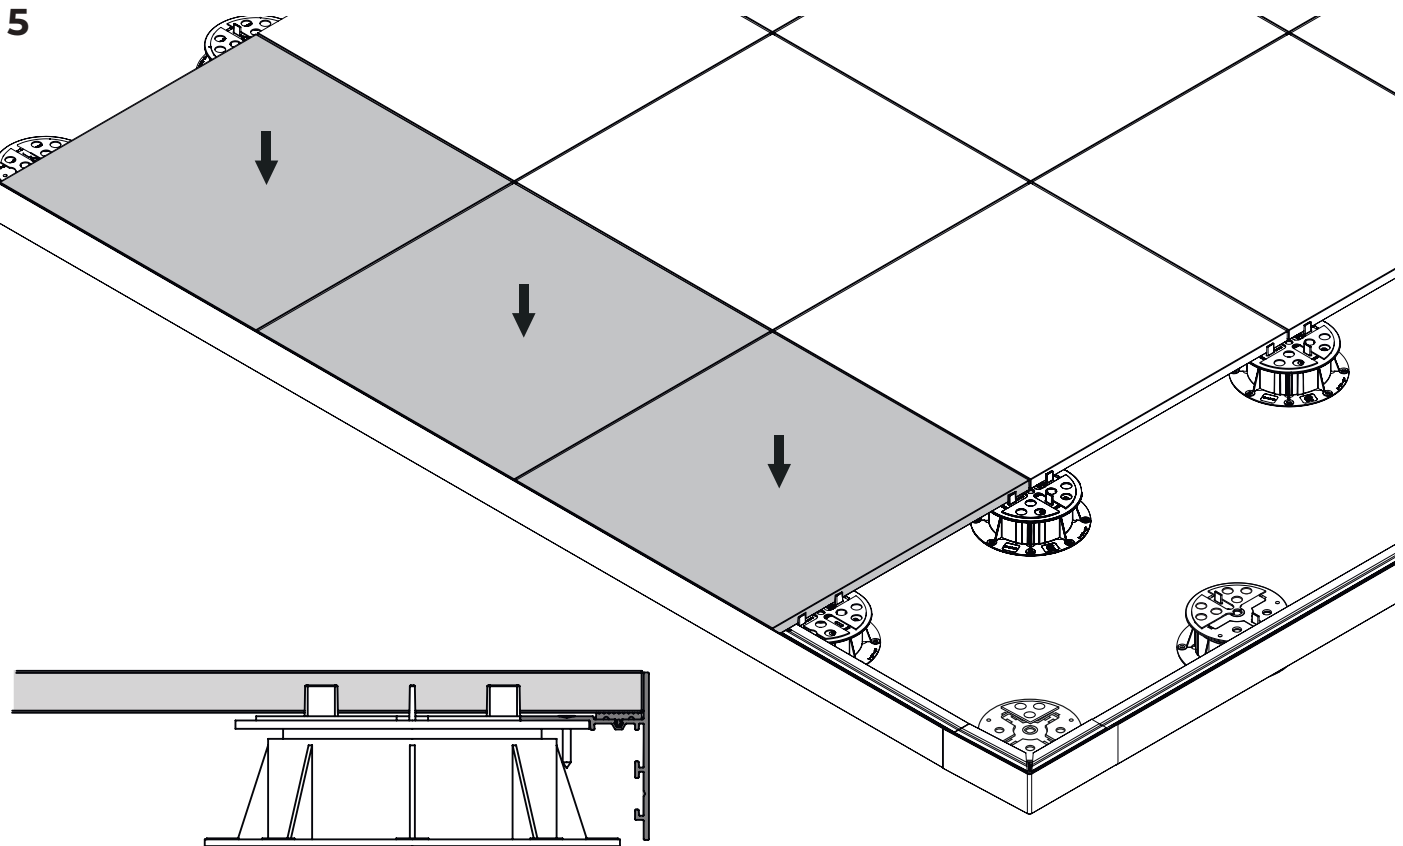


EXTENDER H40 und H60

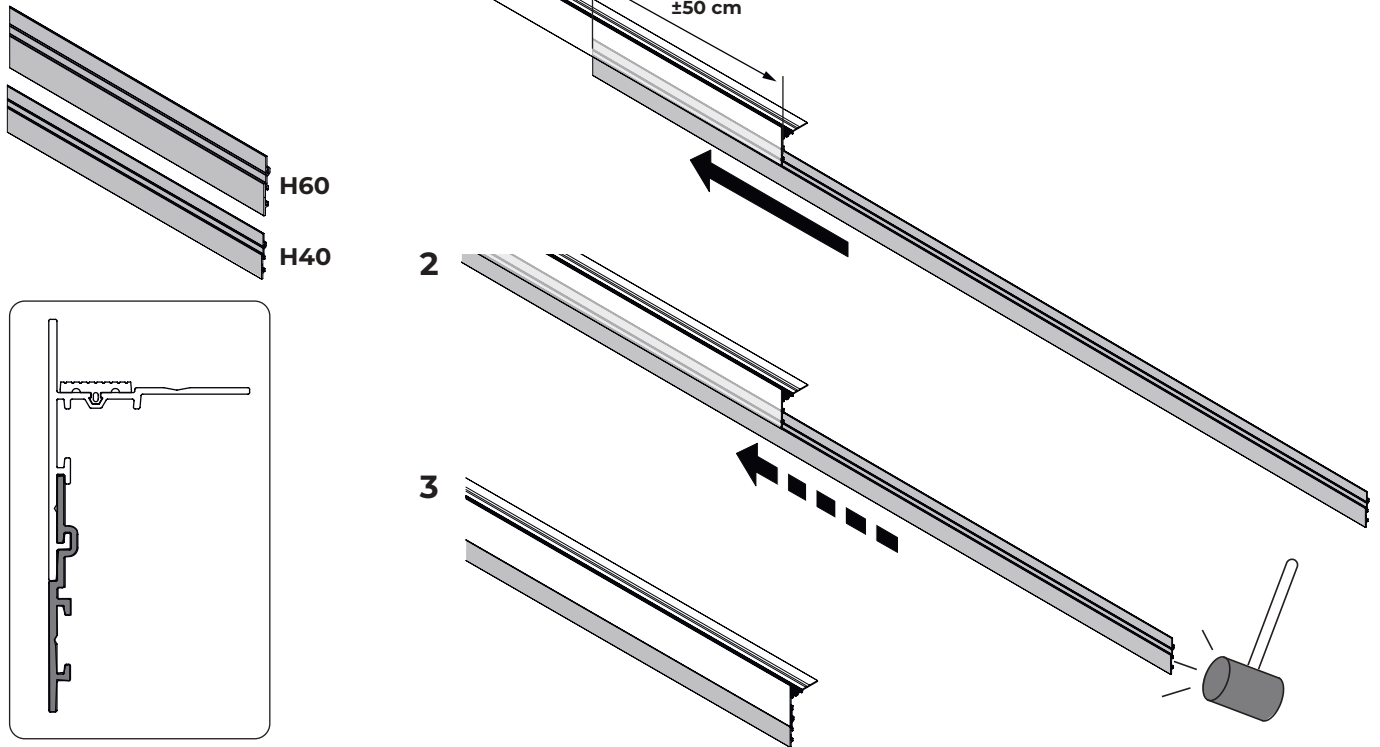


U-TFP-H80

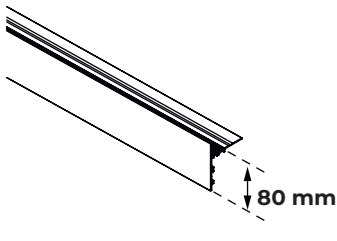


U-TFP-H80 + EXTENDER-H40

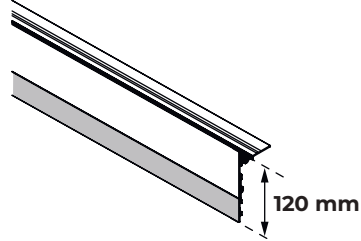


U-TFP-H80 + EXTENDER-H60

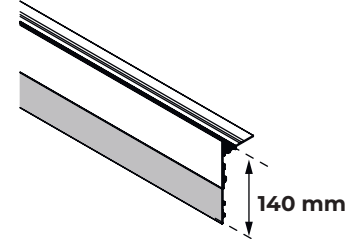


U-TFP-H130

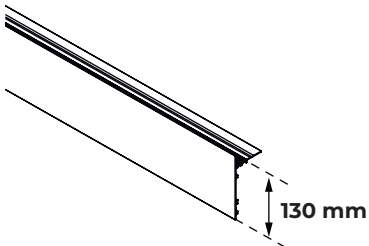


U-TFP-H130 + EXTENDER-H40

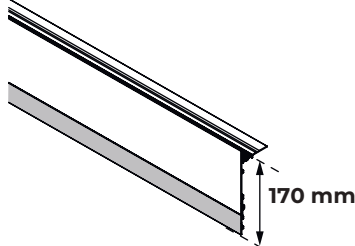


U-TFP-H130 + EXTENDER-H60

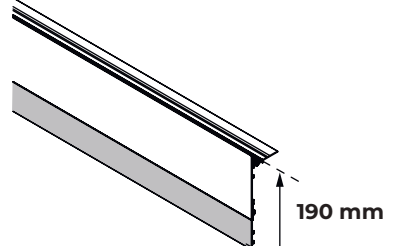

U-TFP-H180

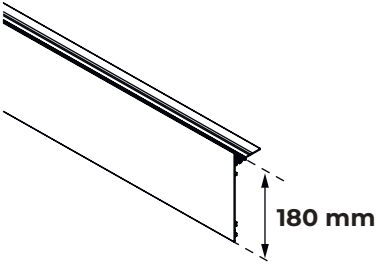

U-TFP-H180 + EXTENDER-H40

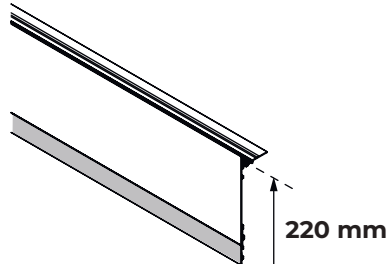

U-TFP-H180 + EXTENDER-H60

