


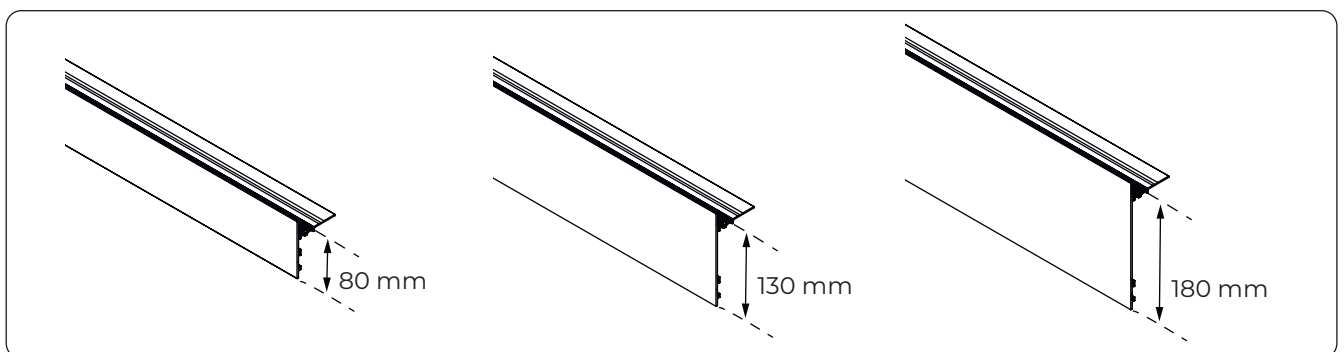


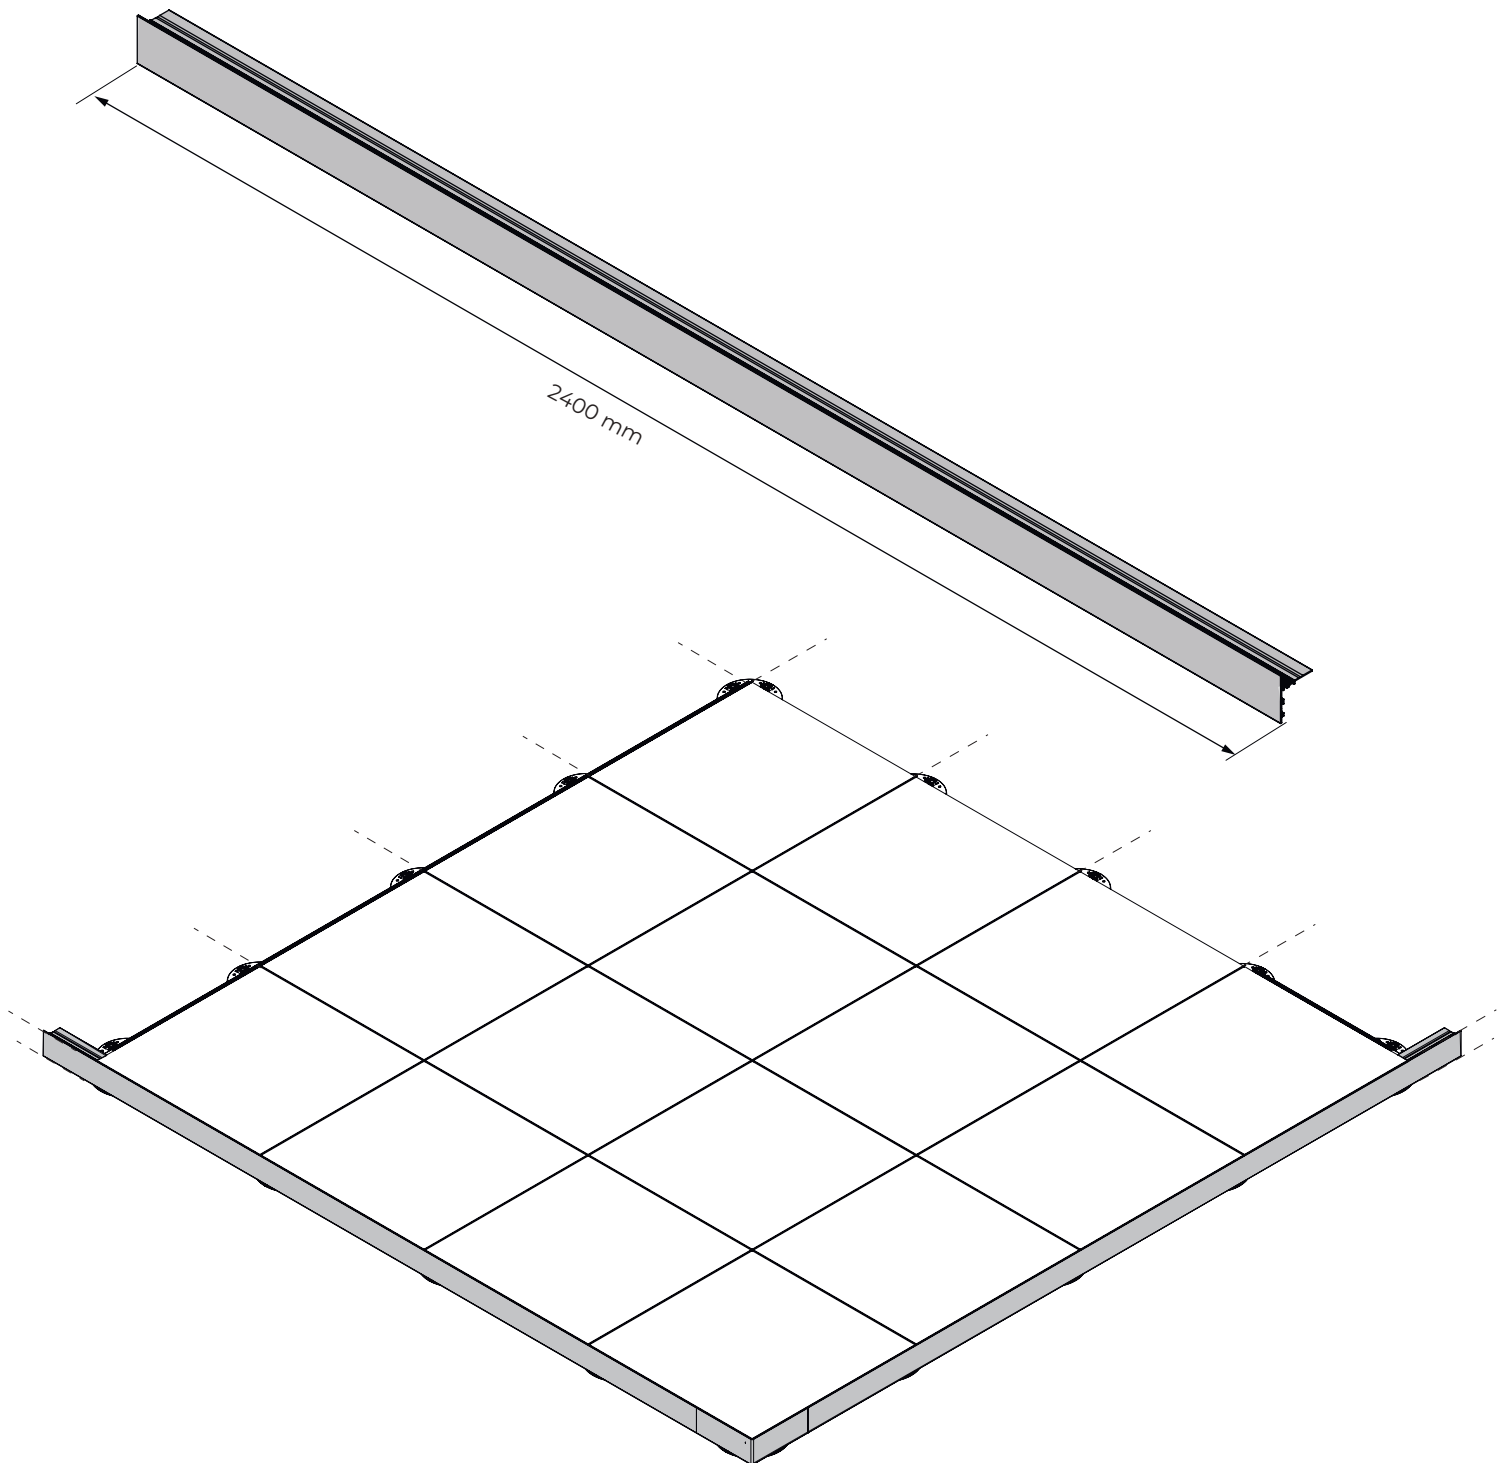


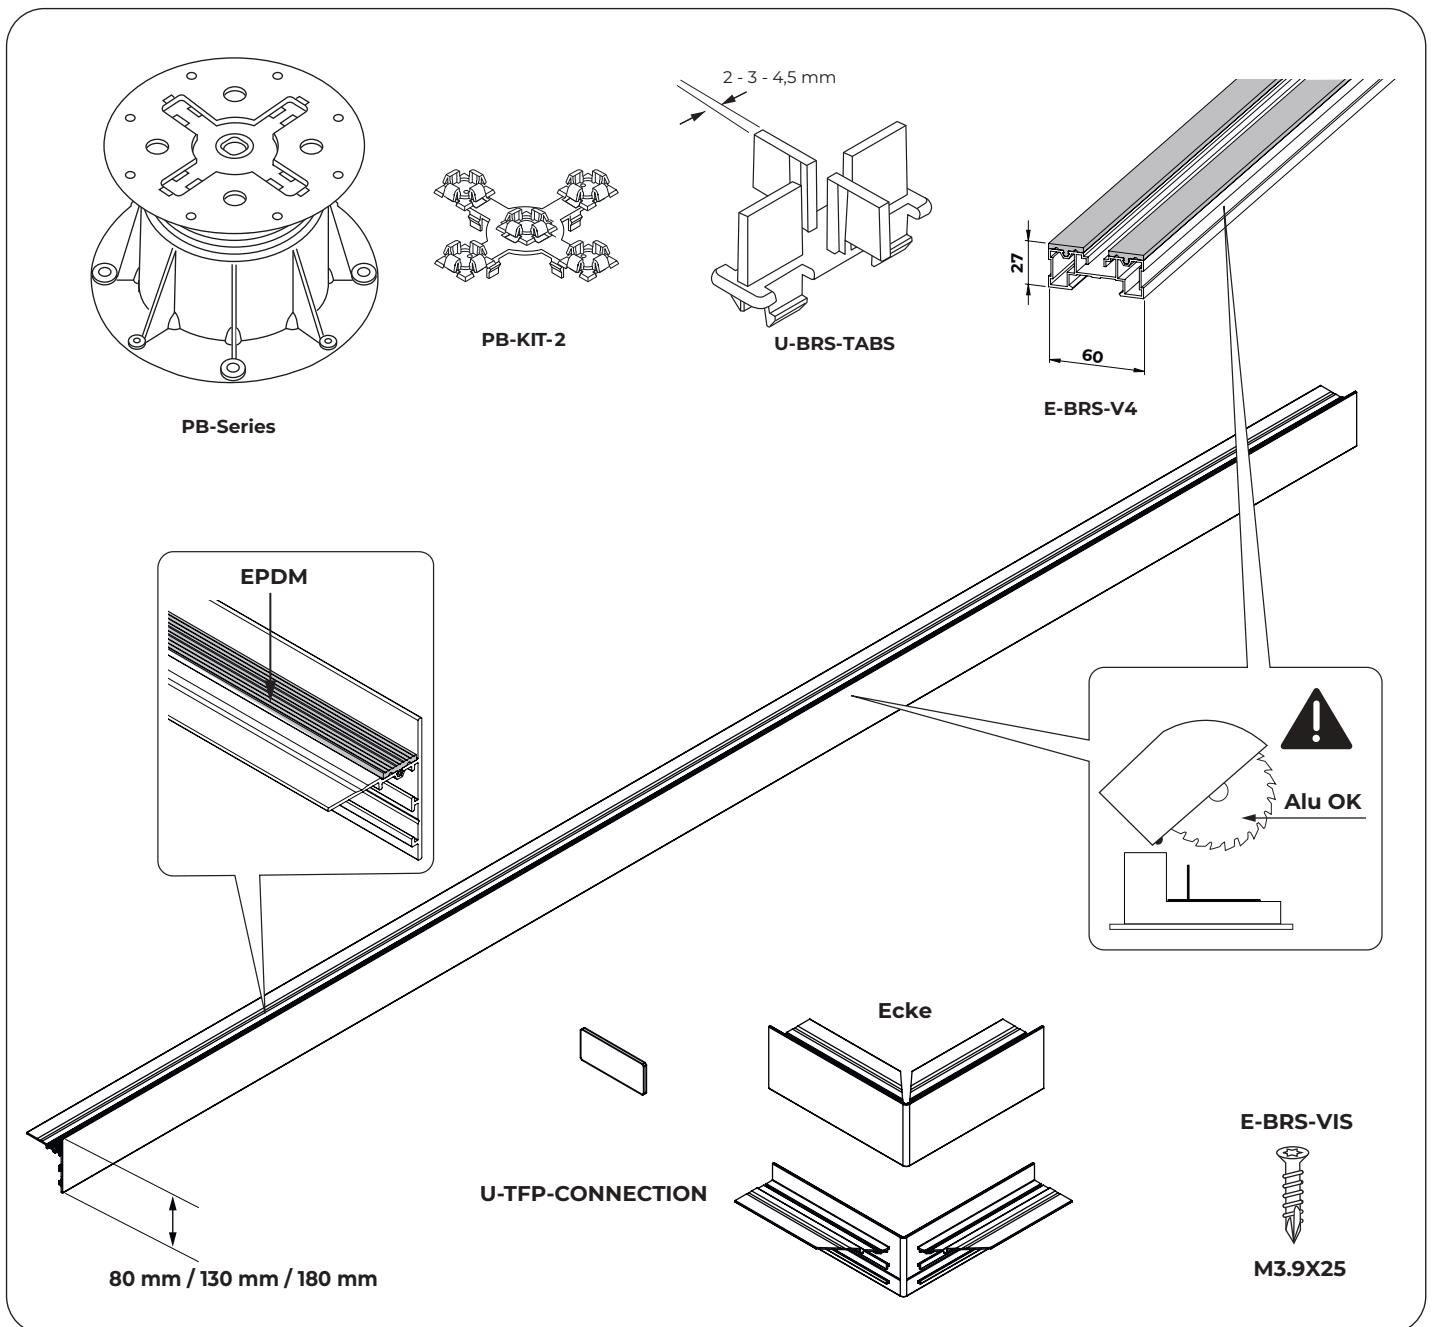


H.80 mm / PB-01

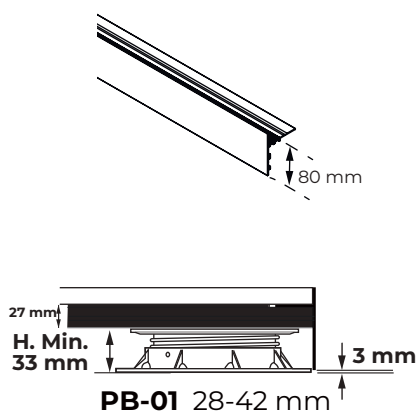


H.130 mm / PB-2

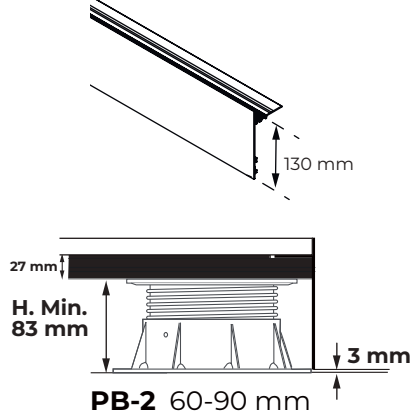


H.180 mm / PB-3

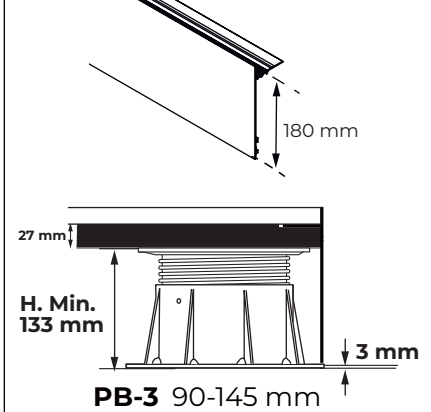


1

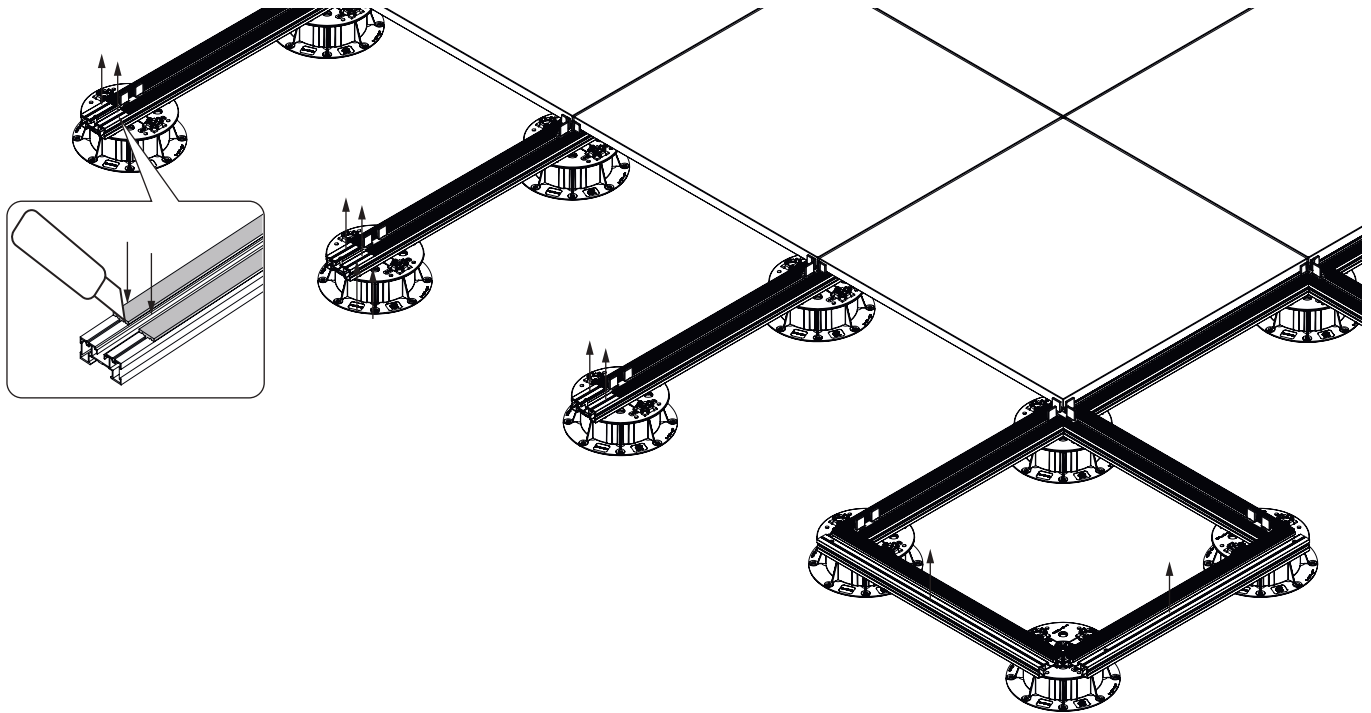


2 Terrassenrand

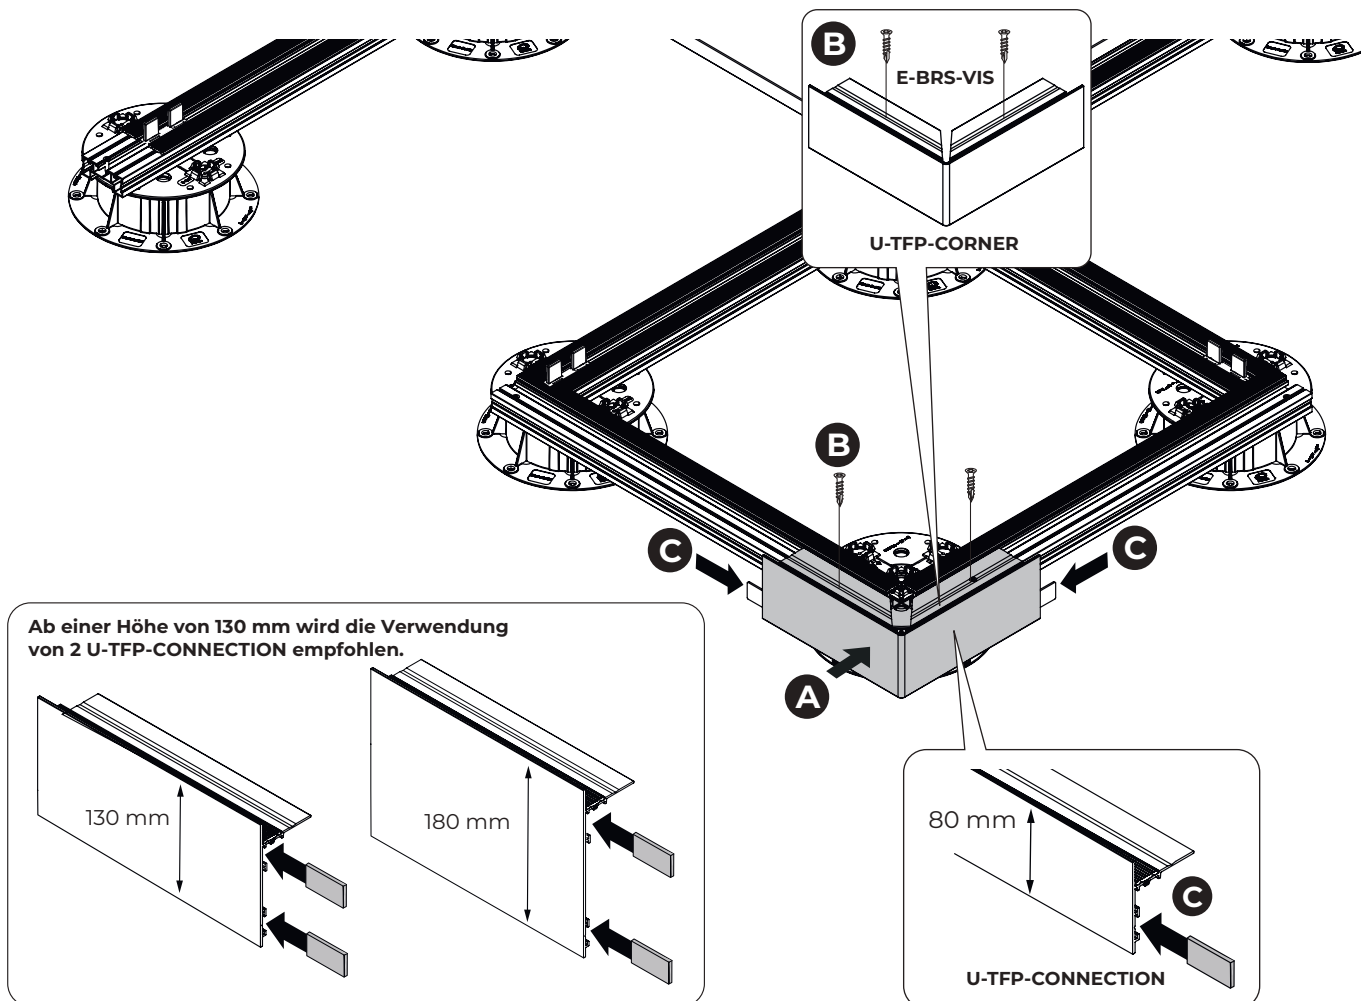


3

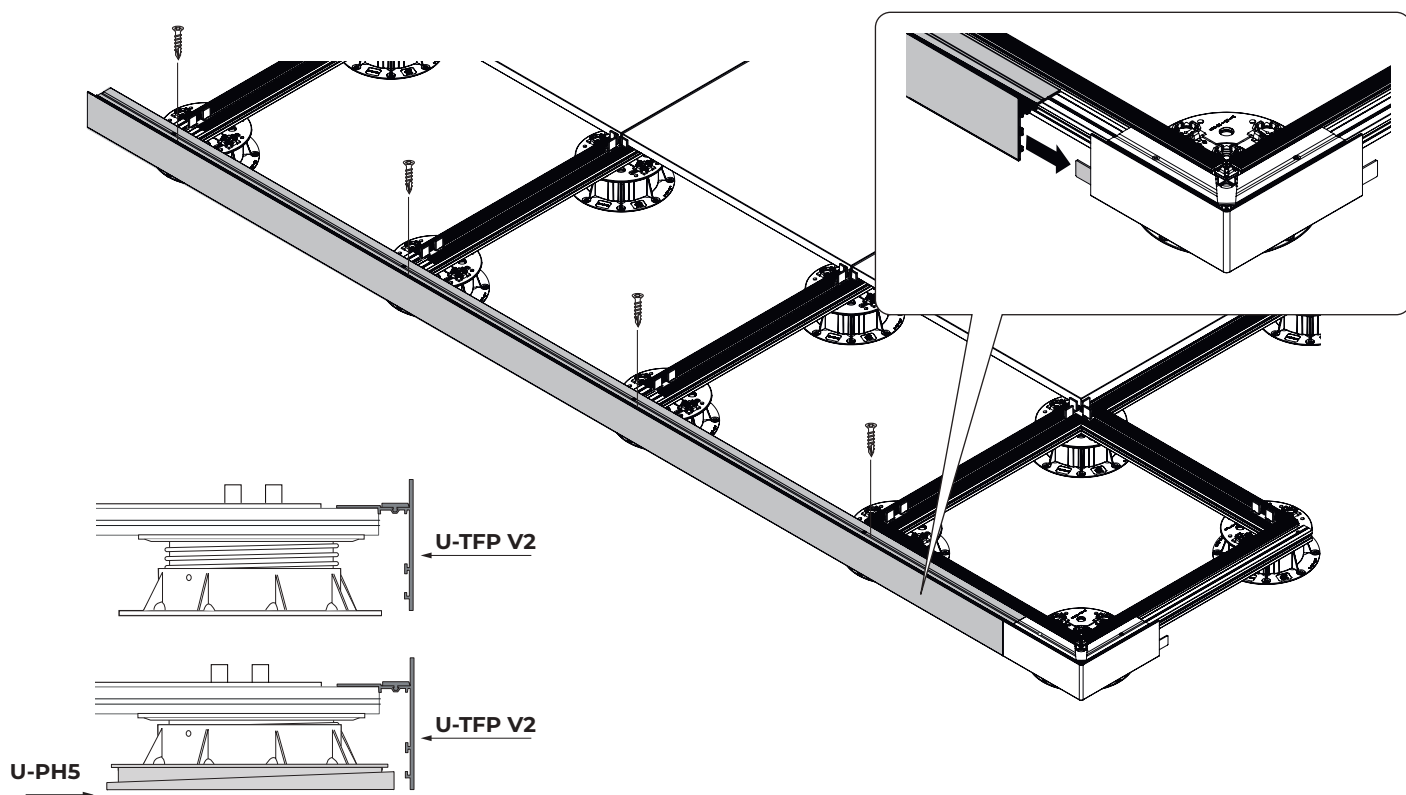


4

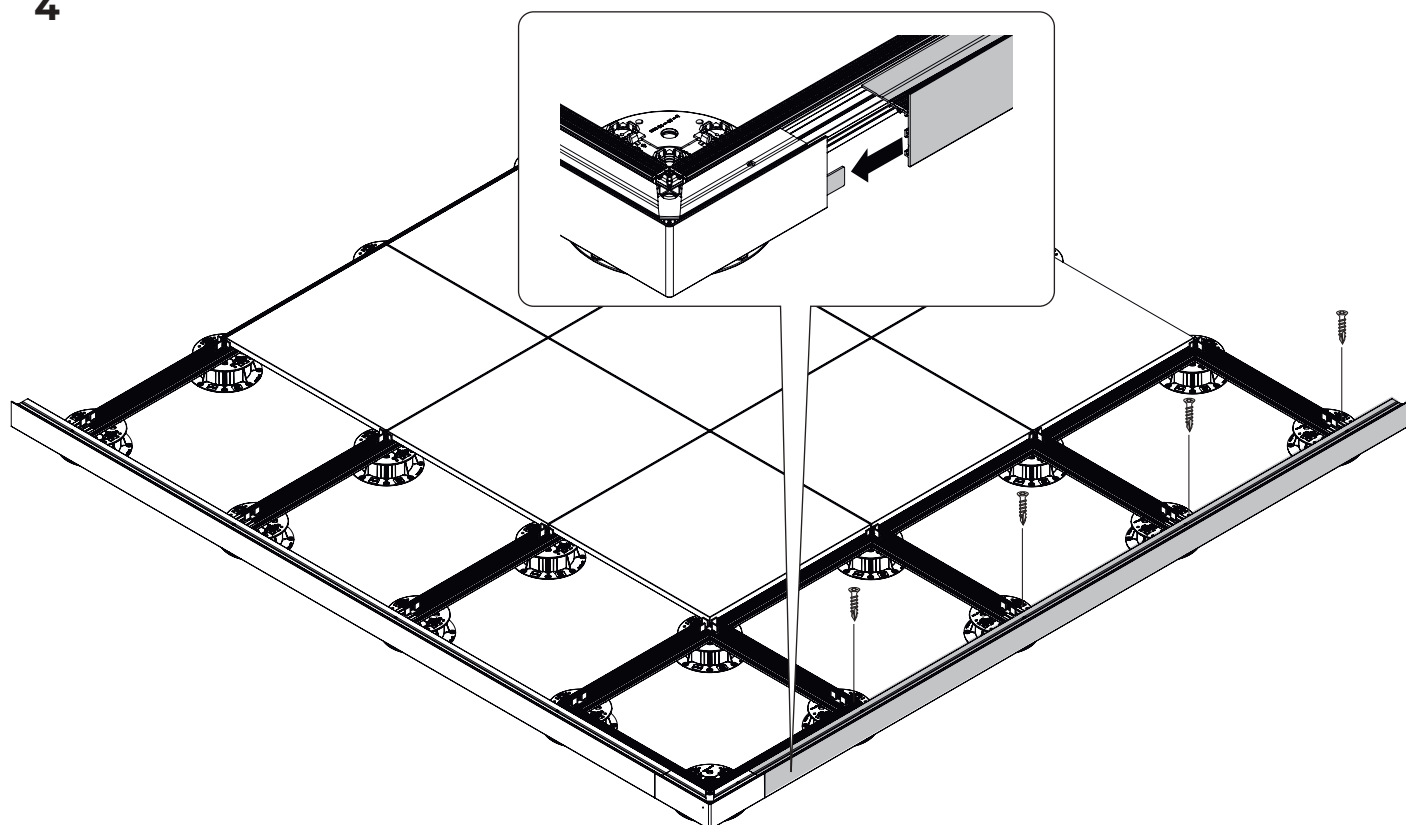


5

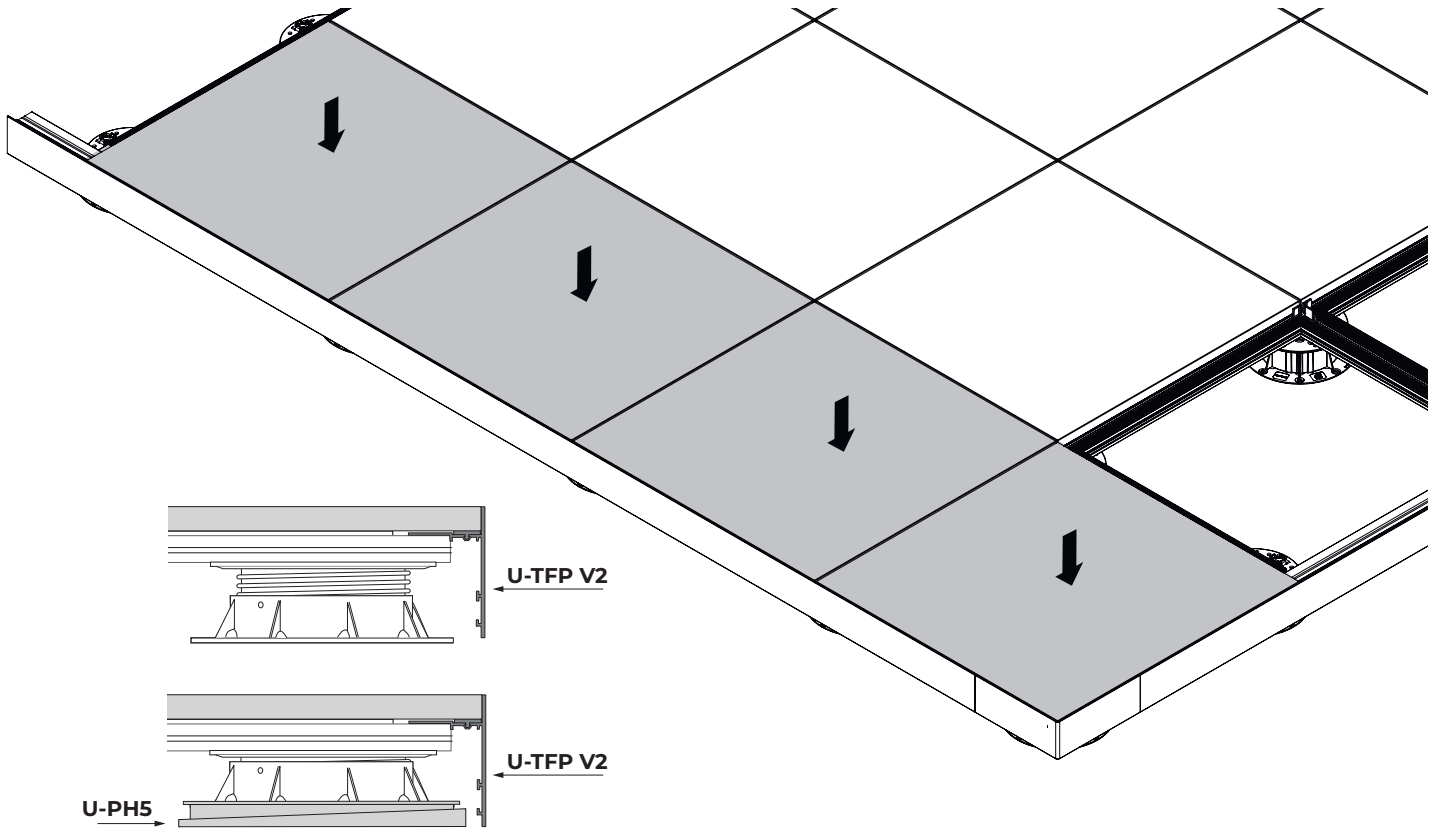


6

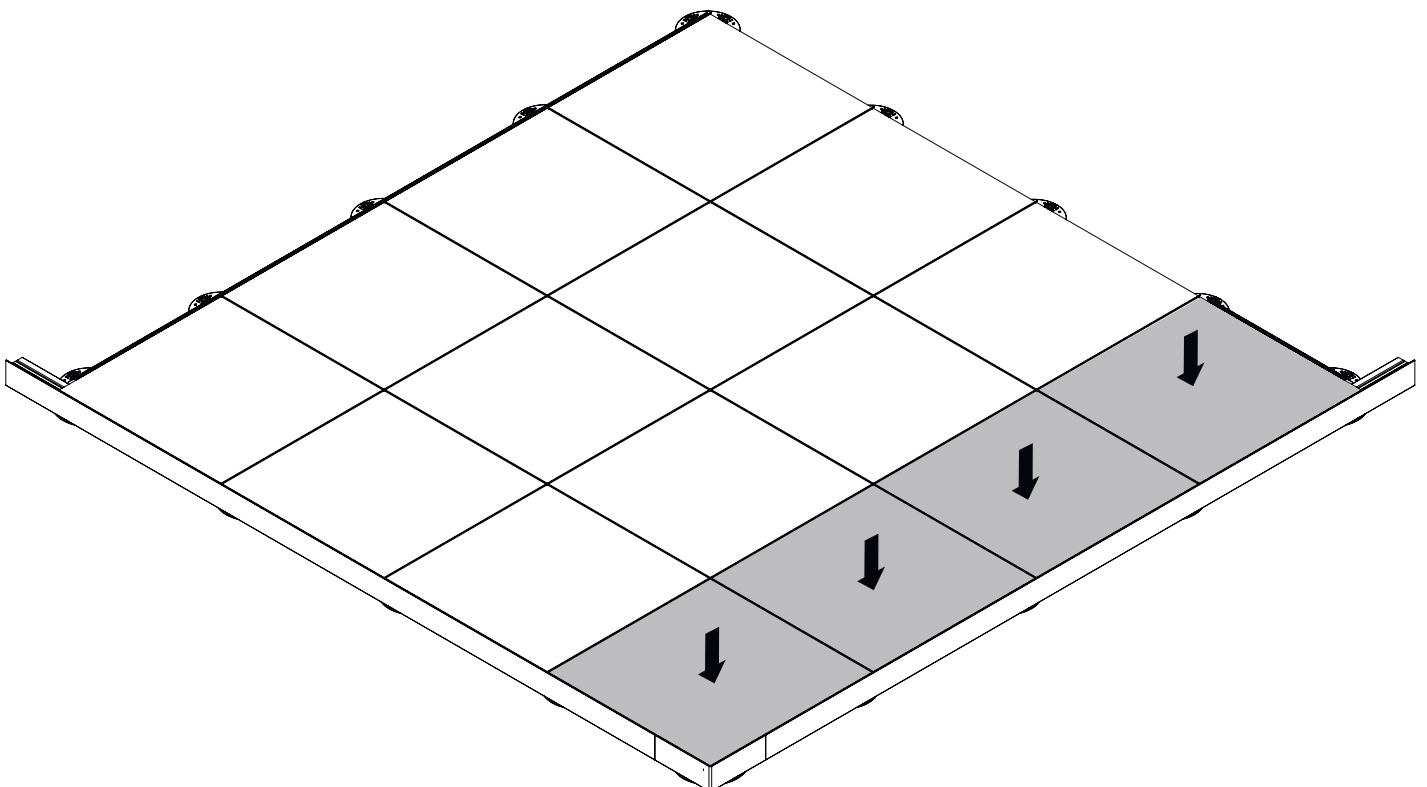


EXTENDER H40 und H60

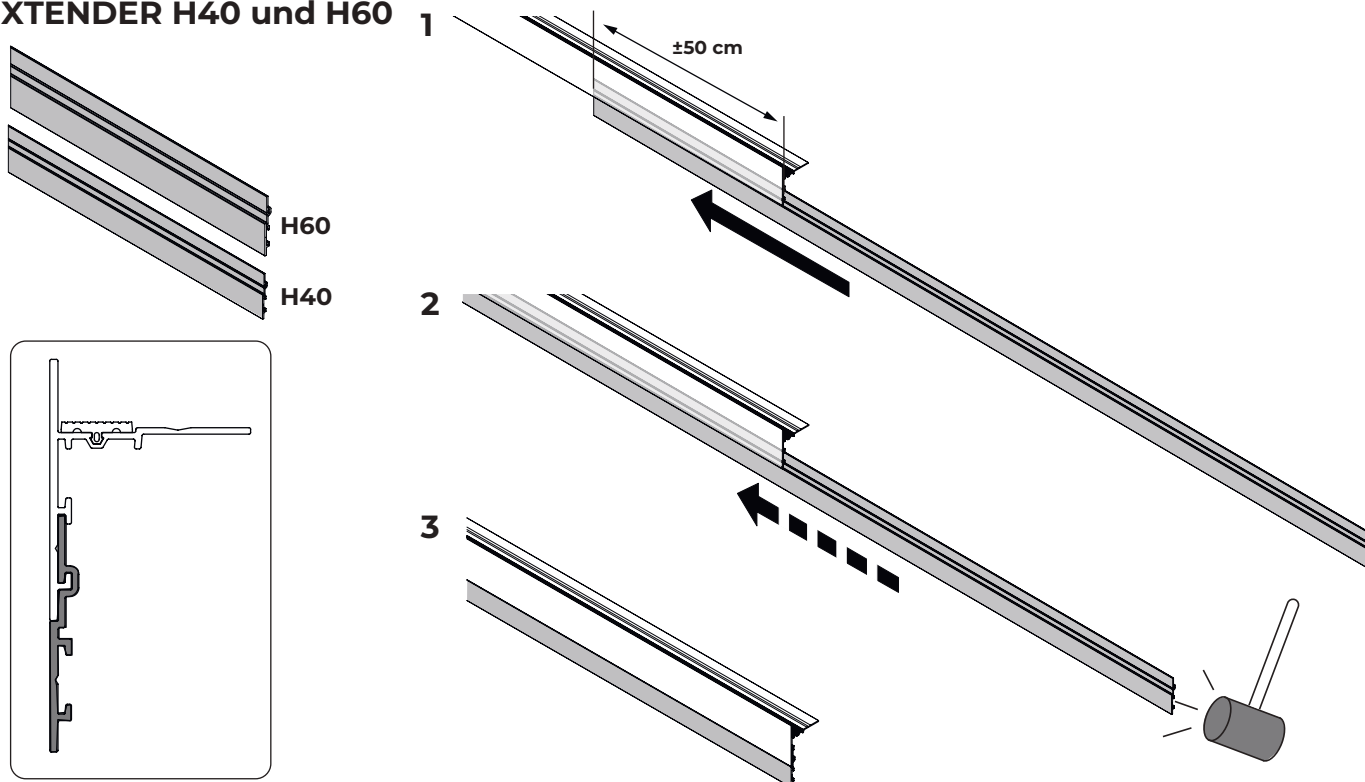


U-TFP-H80

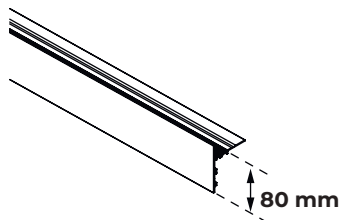


U-TFP-H80 + EXTENDER-H40

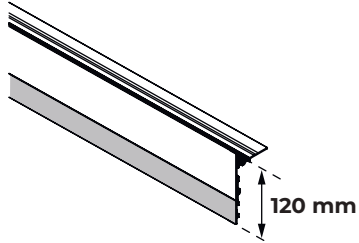


U-TFP-H80 + EXTENDER-H60

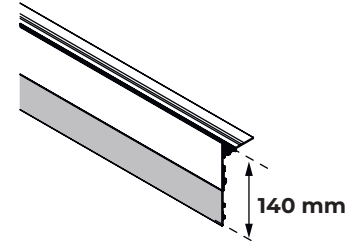


U-TFP-H130

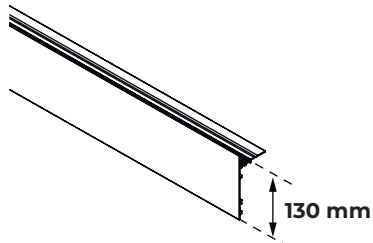


U-TFP-H130 + EXTENDER-H40

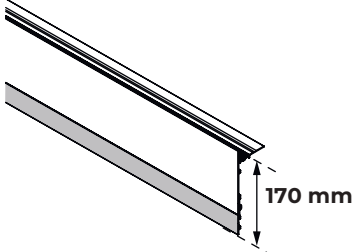


U-TFP-H130 + EXTENDER-H60

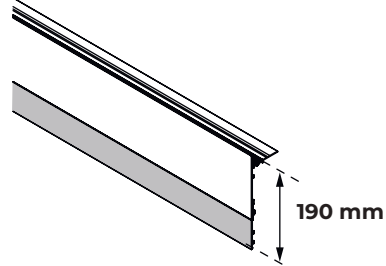

U-TFP-H180

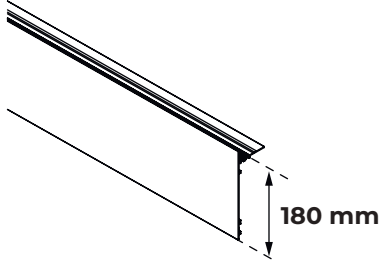

U-TFP-H180 + EXTENDER-H40

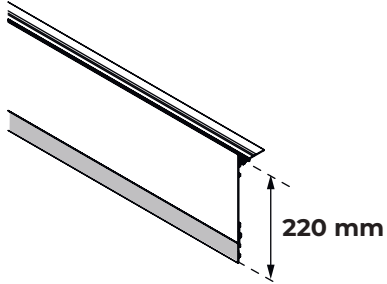

U-TFP-H180 + EXTENDER-H60

